


FOUNDATION PLAN

Scale 1/4" = 1' 0"

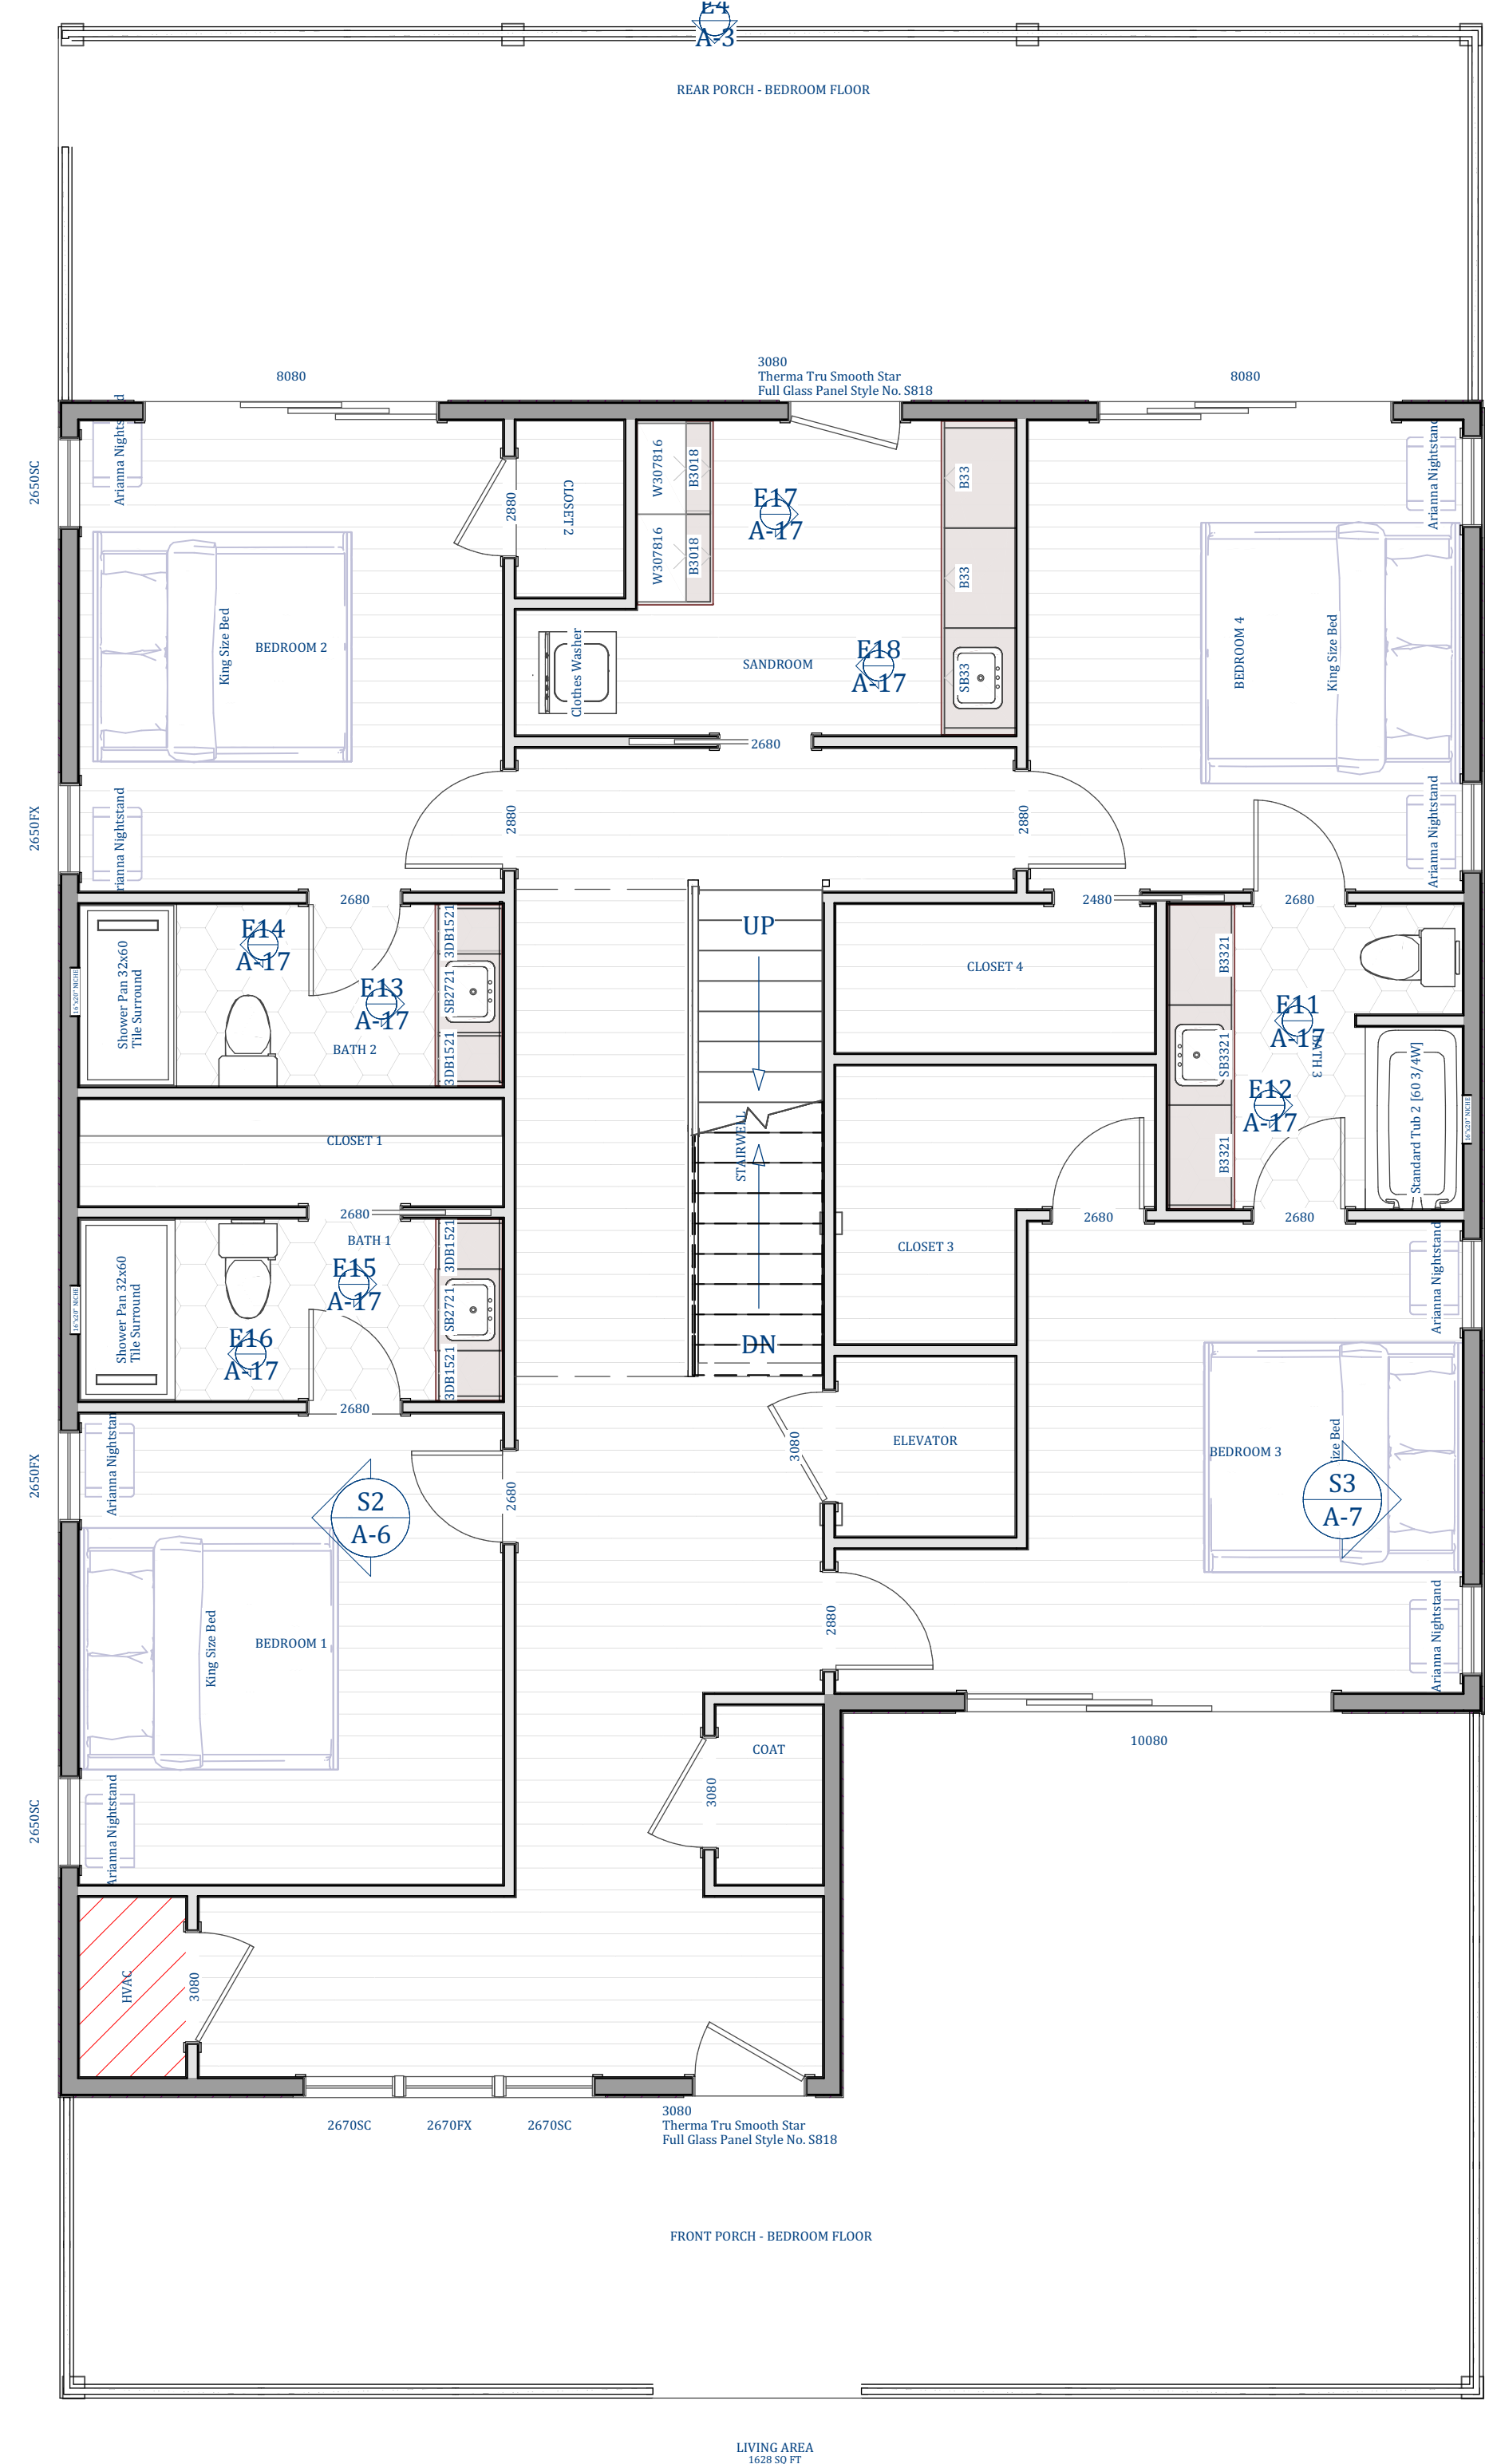

FIRST FLOOR PLAN

Scale 1/4" = 1' 0"

NUMBER	DATE	REVISION TABLE	REVISOR	DESCRIPTION

CALL OUT PLAN





DATE:

6/19/2024

SCALE:

SHEET:

A-13

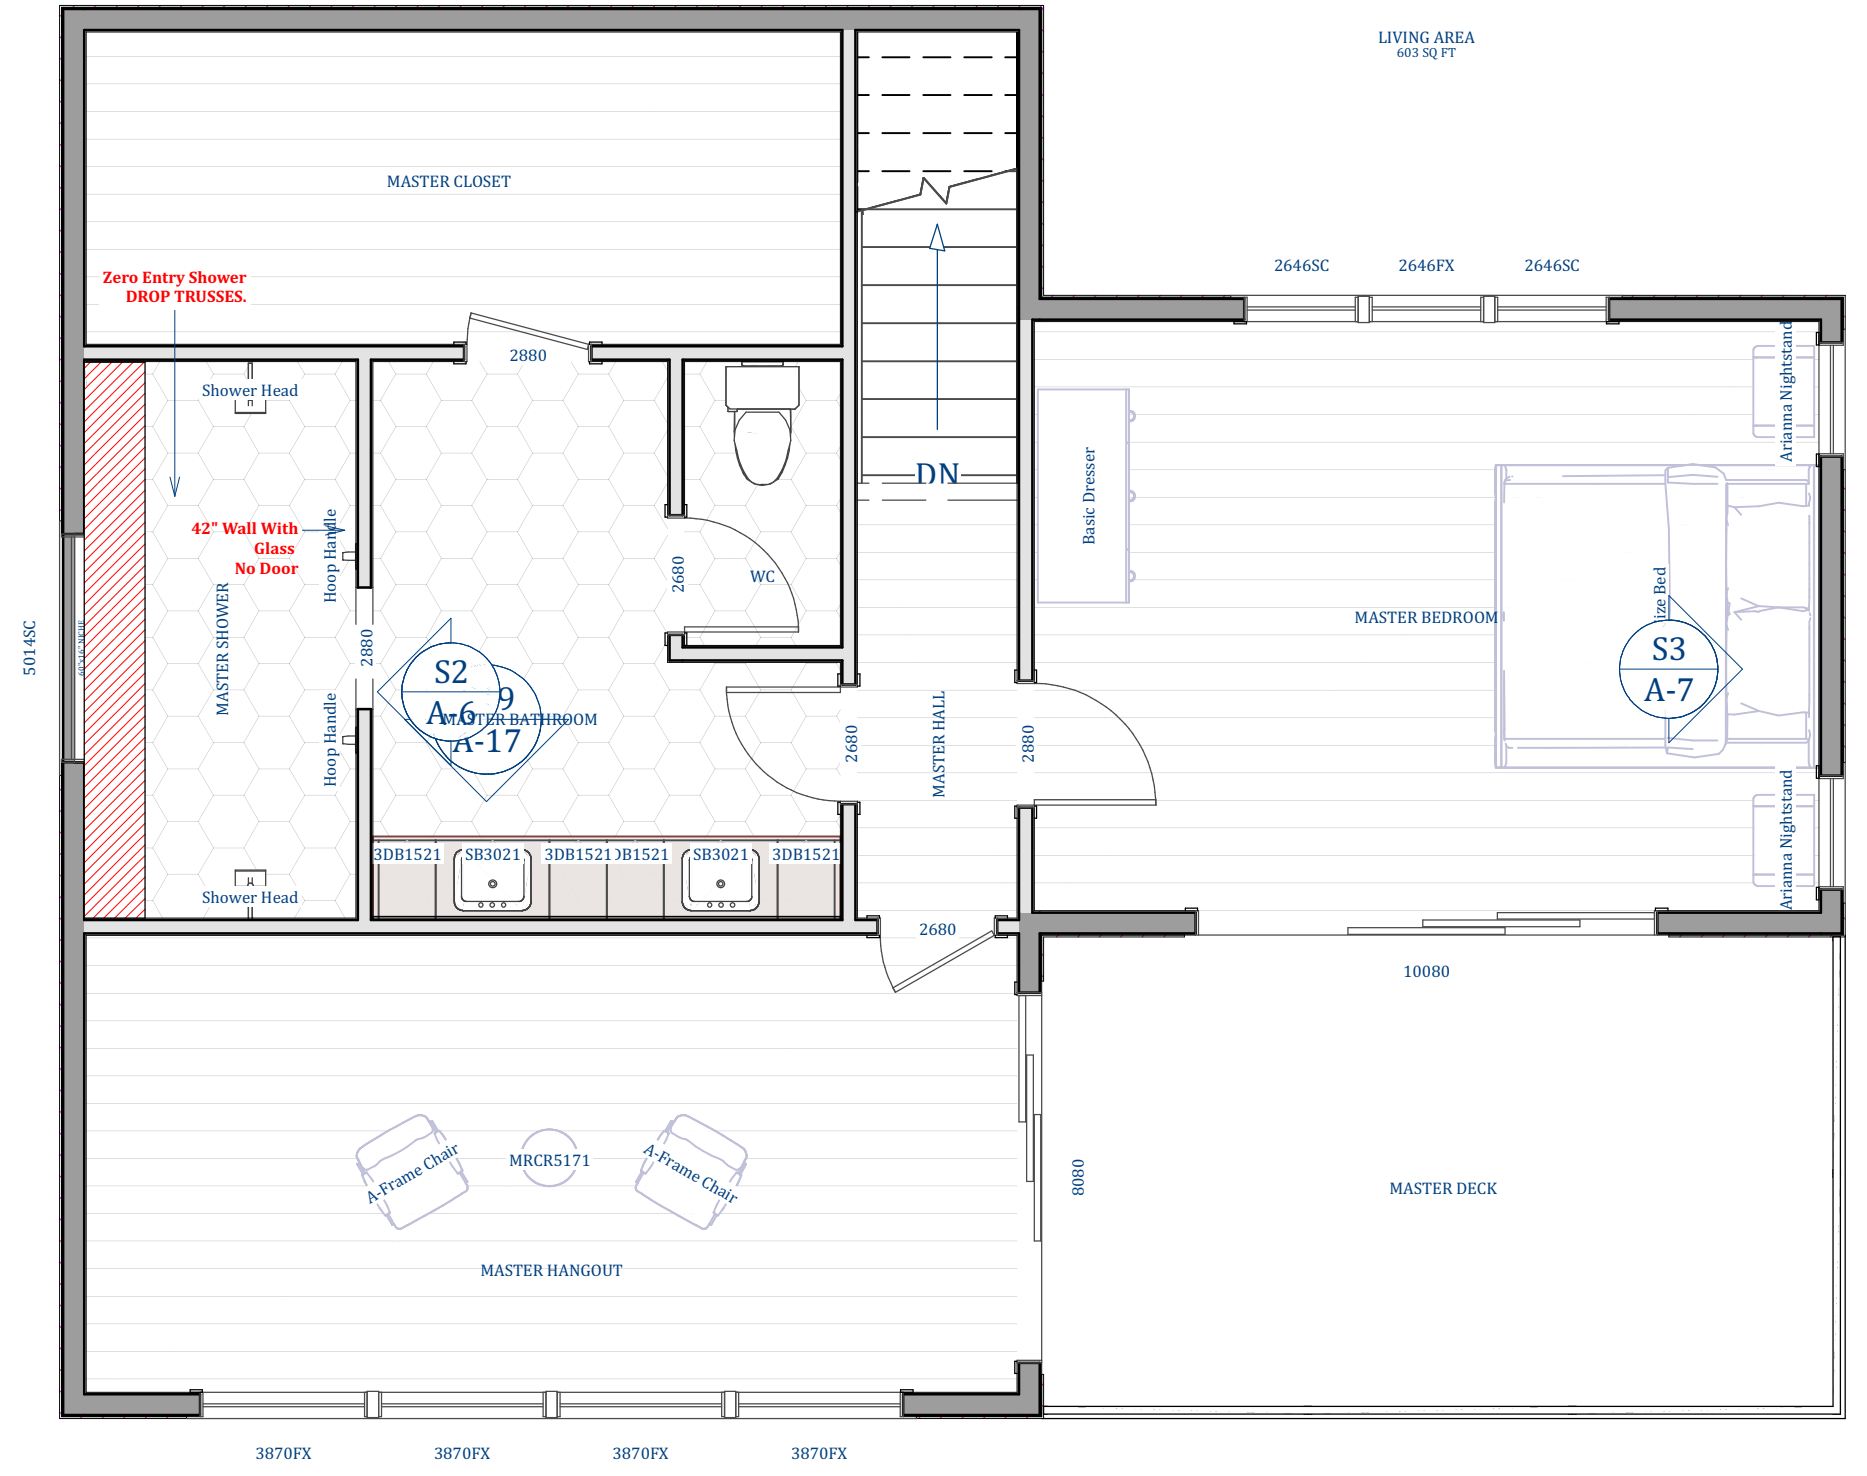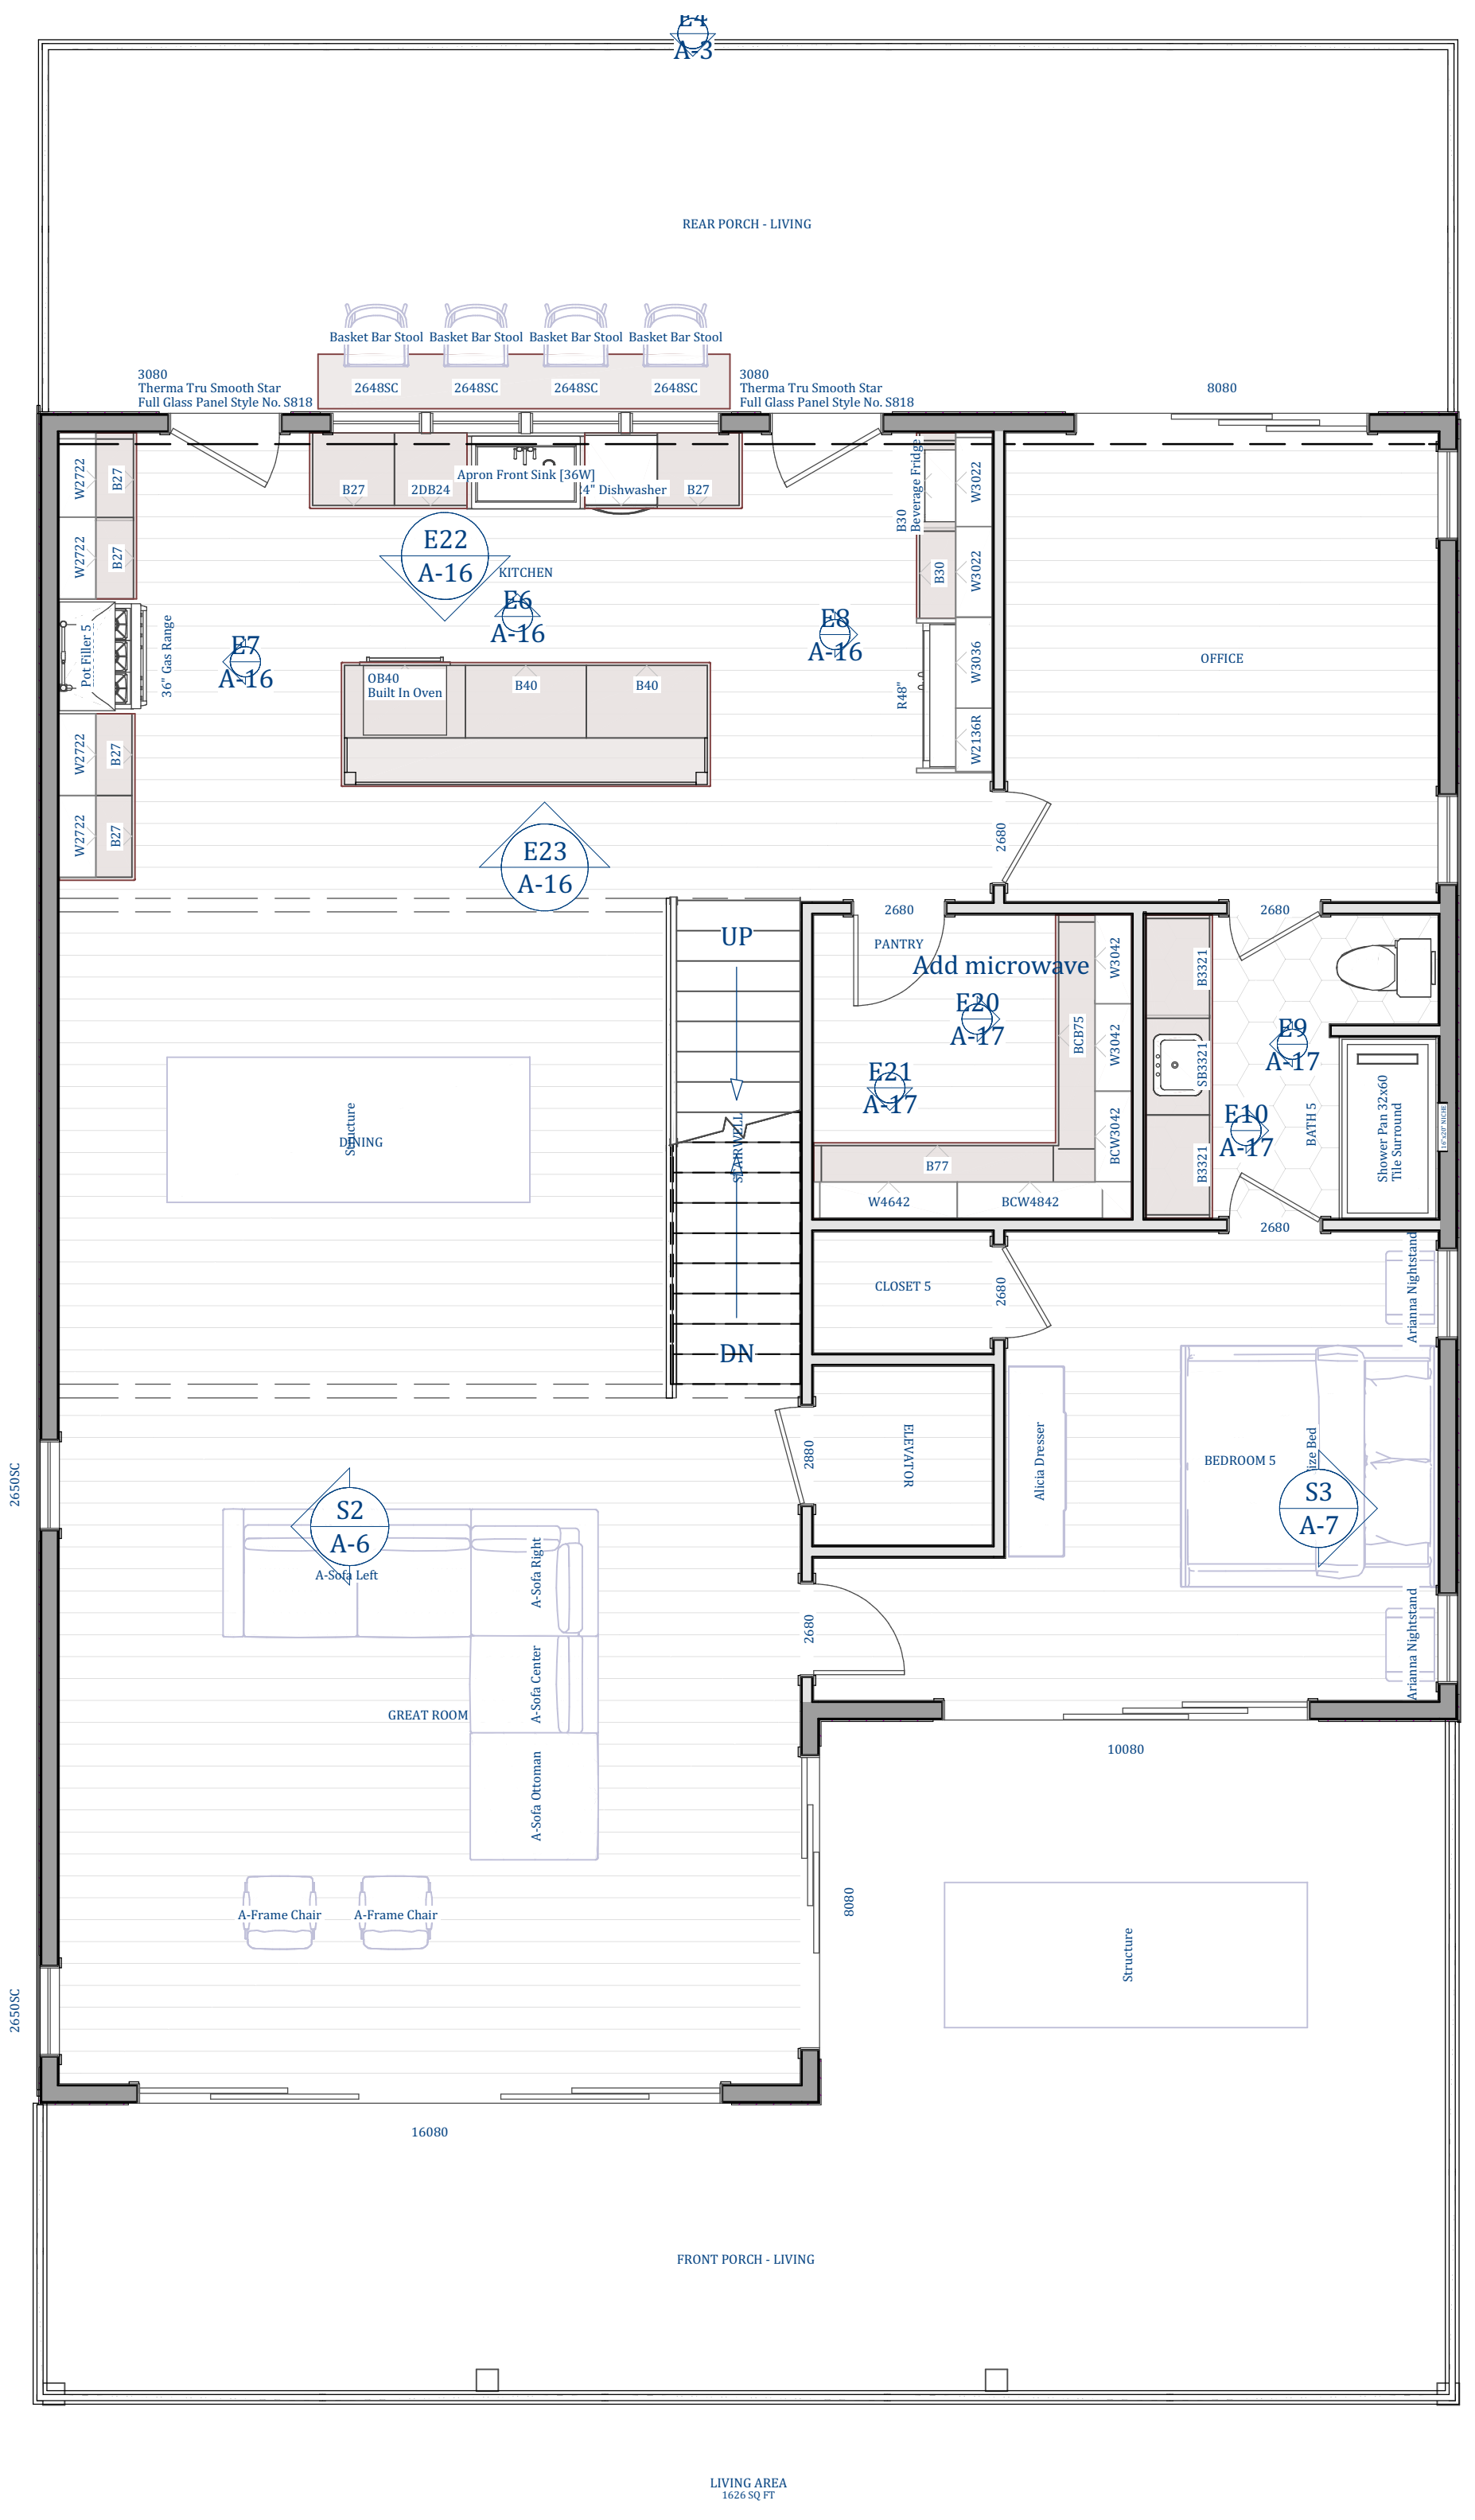

NUMBER	DATE	REVISION TABLE	REVISOR	DESCRIPTION

CALL OUT PLAN



DATE:

6/19/2024

SCALE:

SHEET:

A-14