


# FIRST FLOOR PLAN

Scale 1/4" = 1' 0"

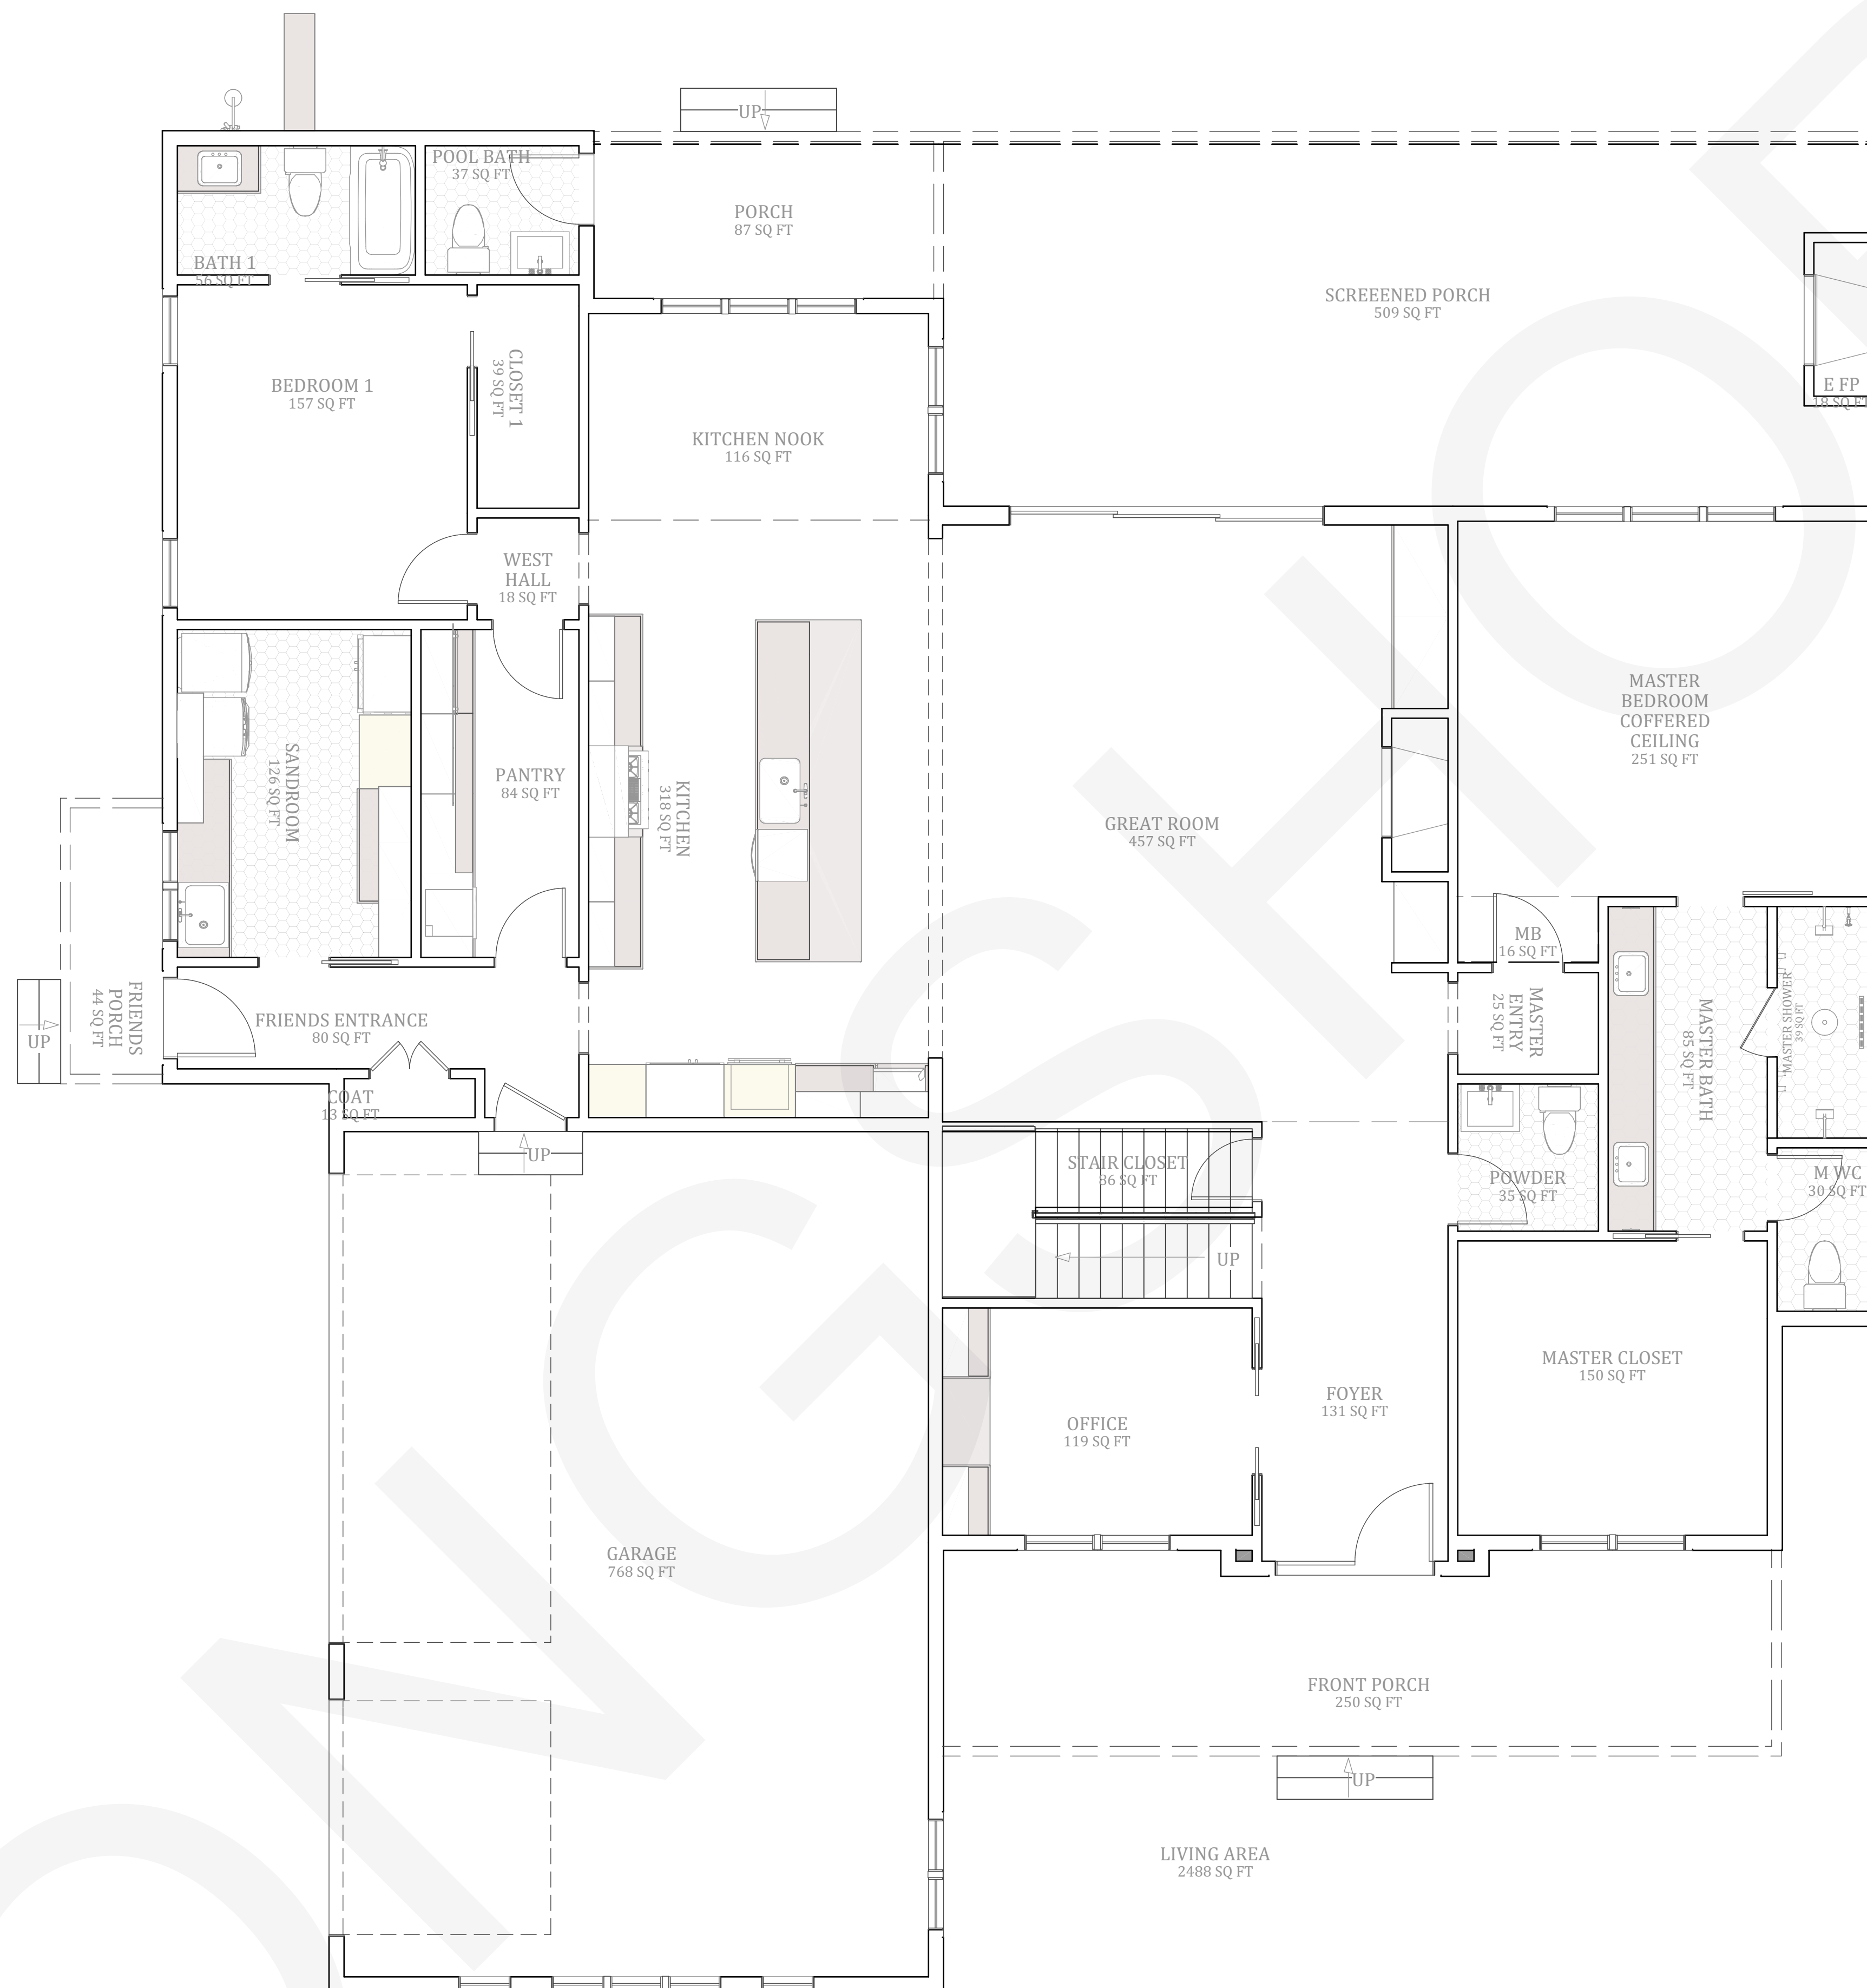

NUMBER	DATE	REVISION BY	DESCRIPTION

**HOMEOWNER**  
SUBDIVISION  
LOT

**FIRST FLOOR**  
PLAN




DATE:  
5/24/2023

SCALE:  
1/4" = 1'

SHEET:

A-5

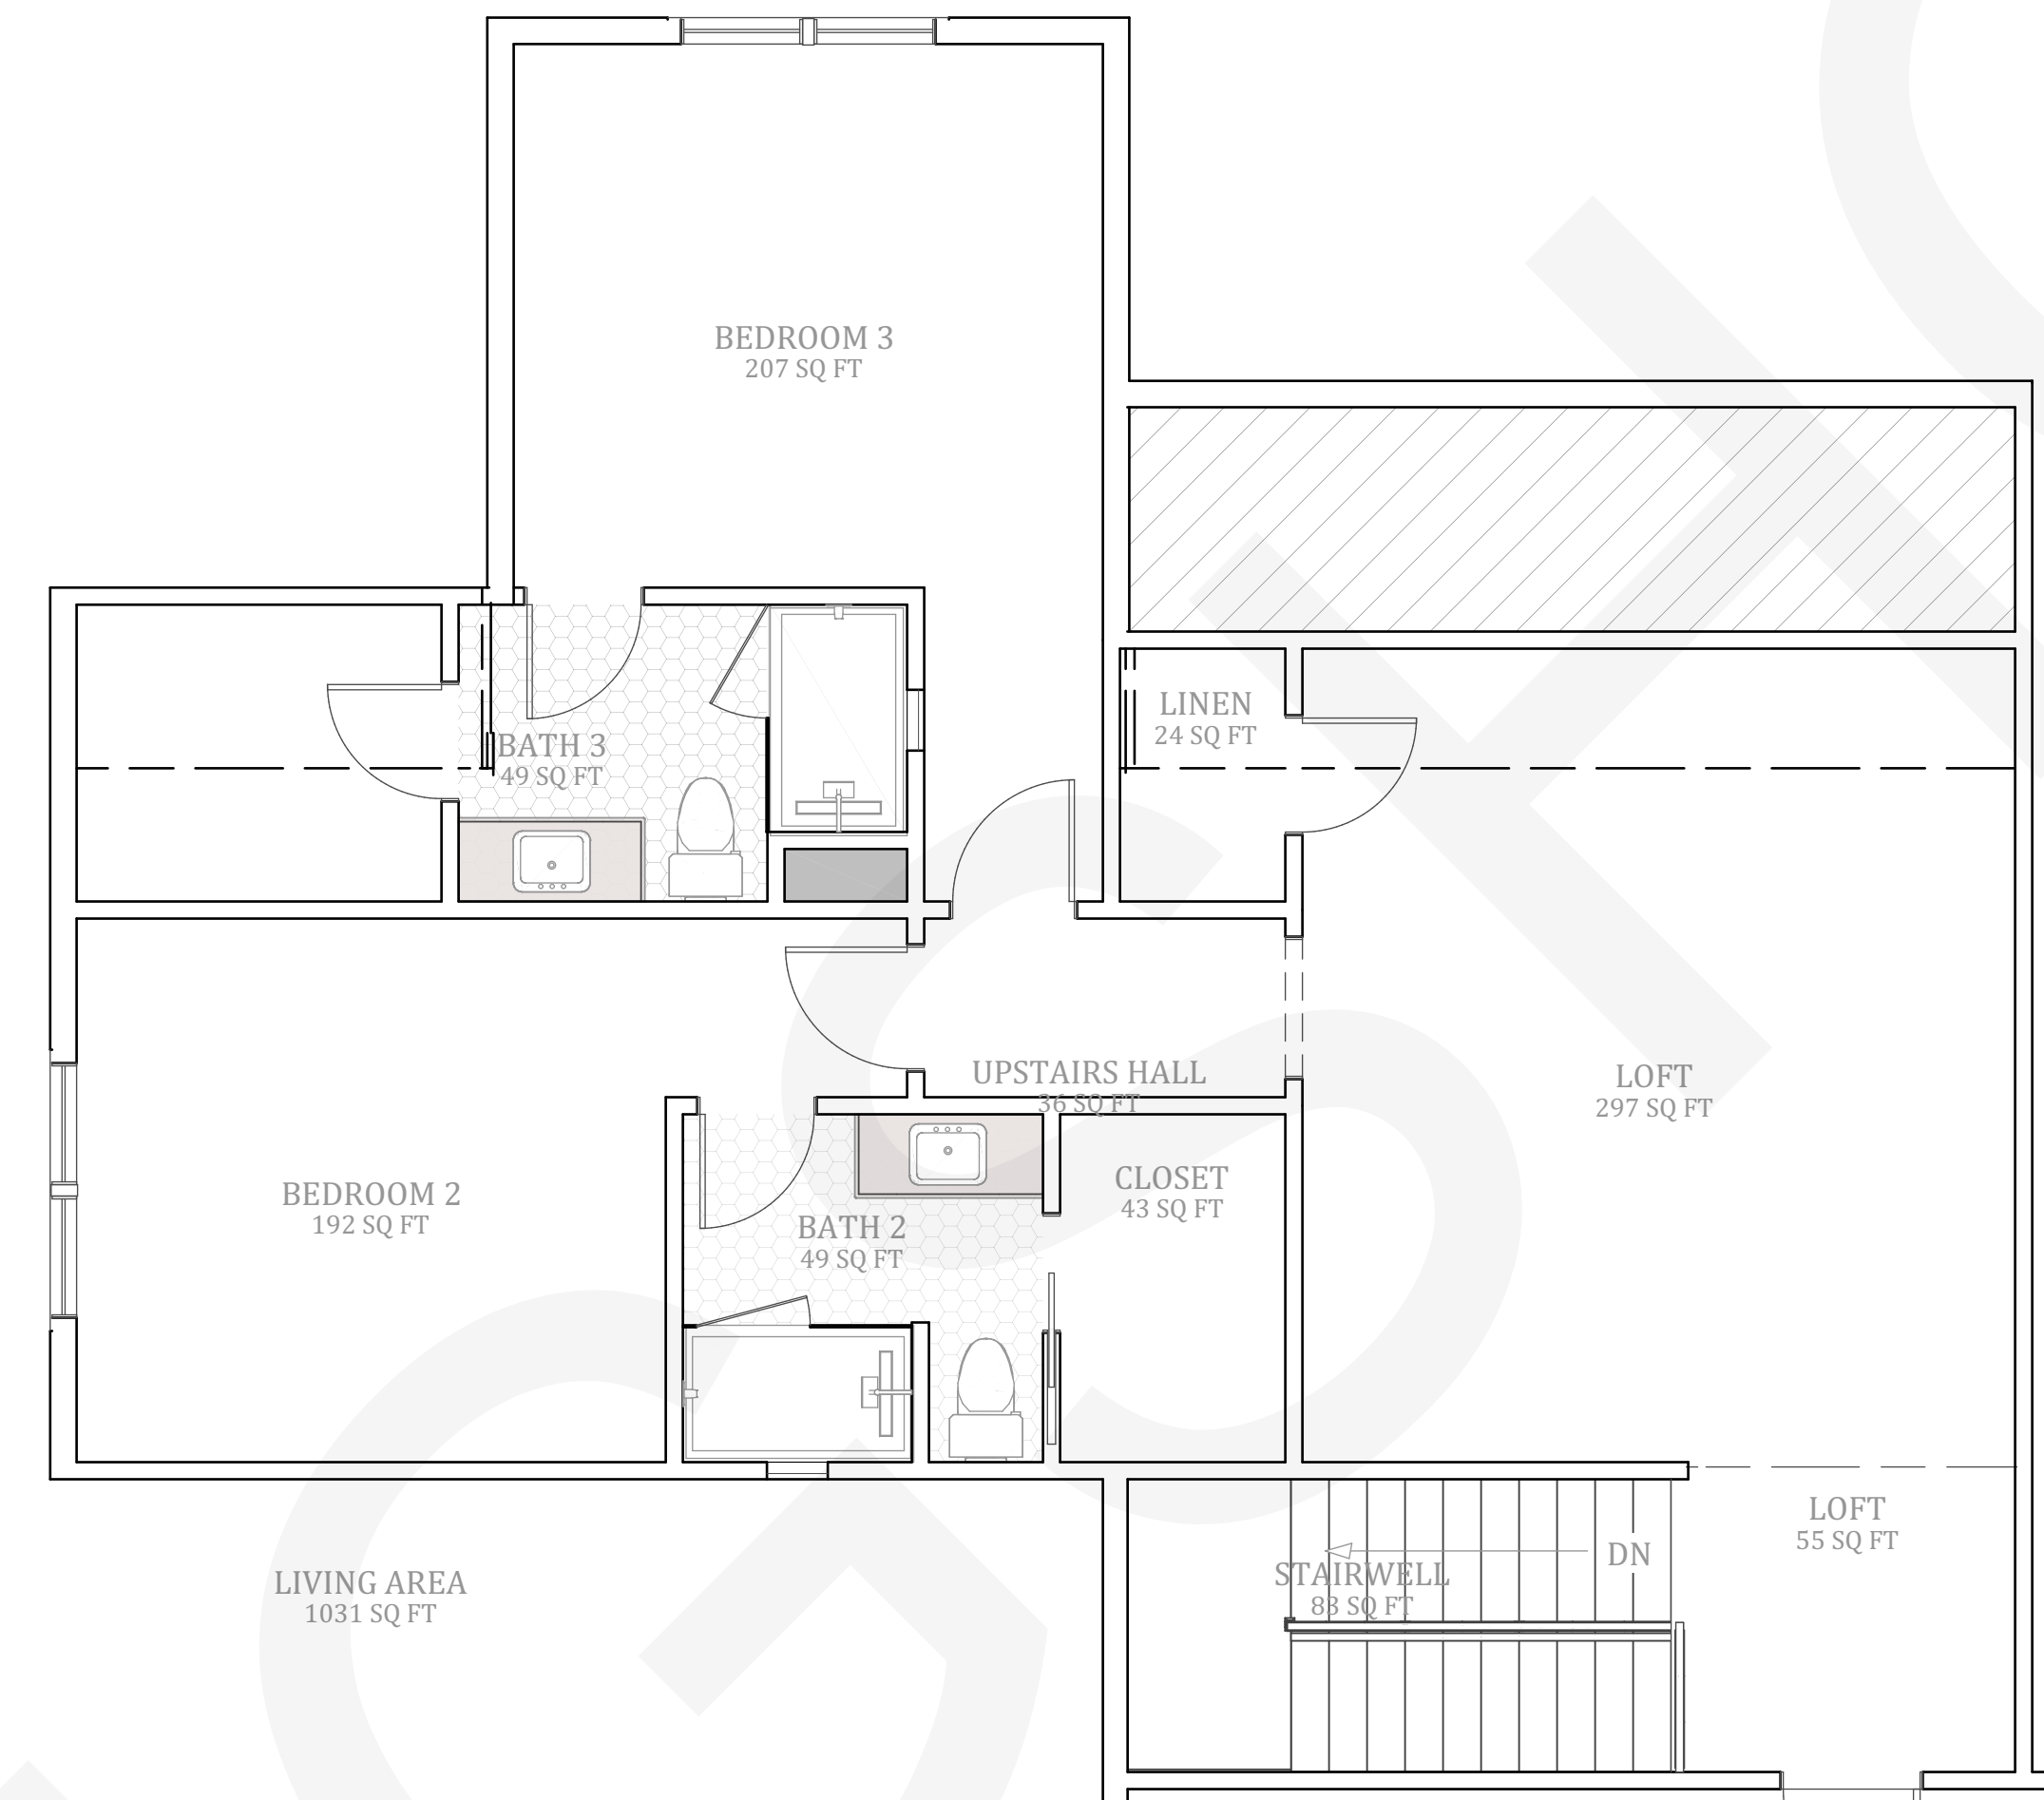

# SECOND FLOOR PLAN

Scale 1/4" = 1' 0"

NUMBER	DATE	REVISION BY	DESCRIPTION

**HOMEOWNER**  
SUBDIVISION  
LOT

## SECOND FLOOR



DATE:

5/24/2023

SCALE:

SHEET:

A-6