


First Floor Plan

Scale 1/4" = 1' 0"

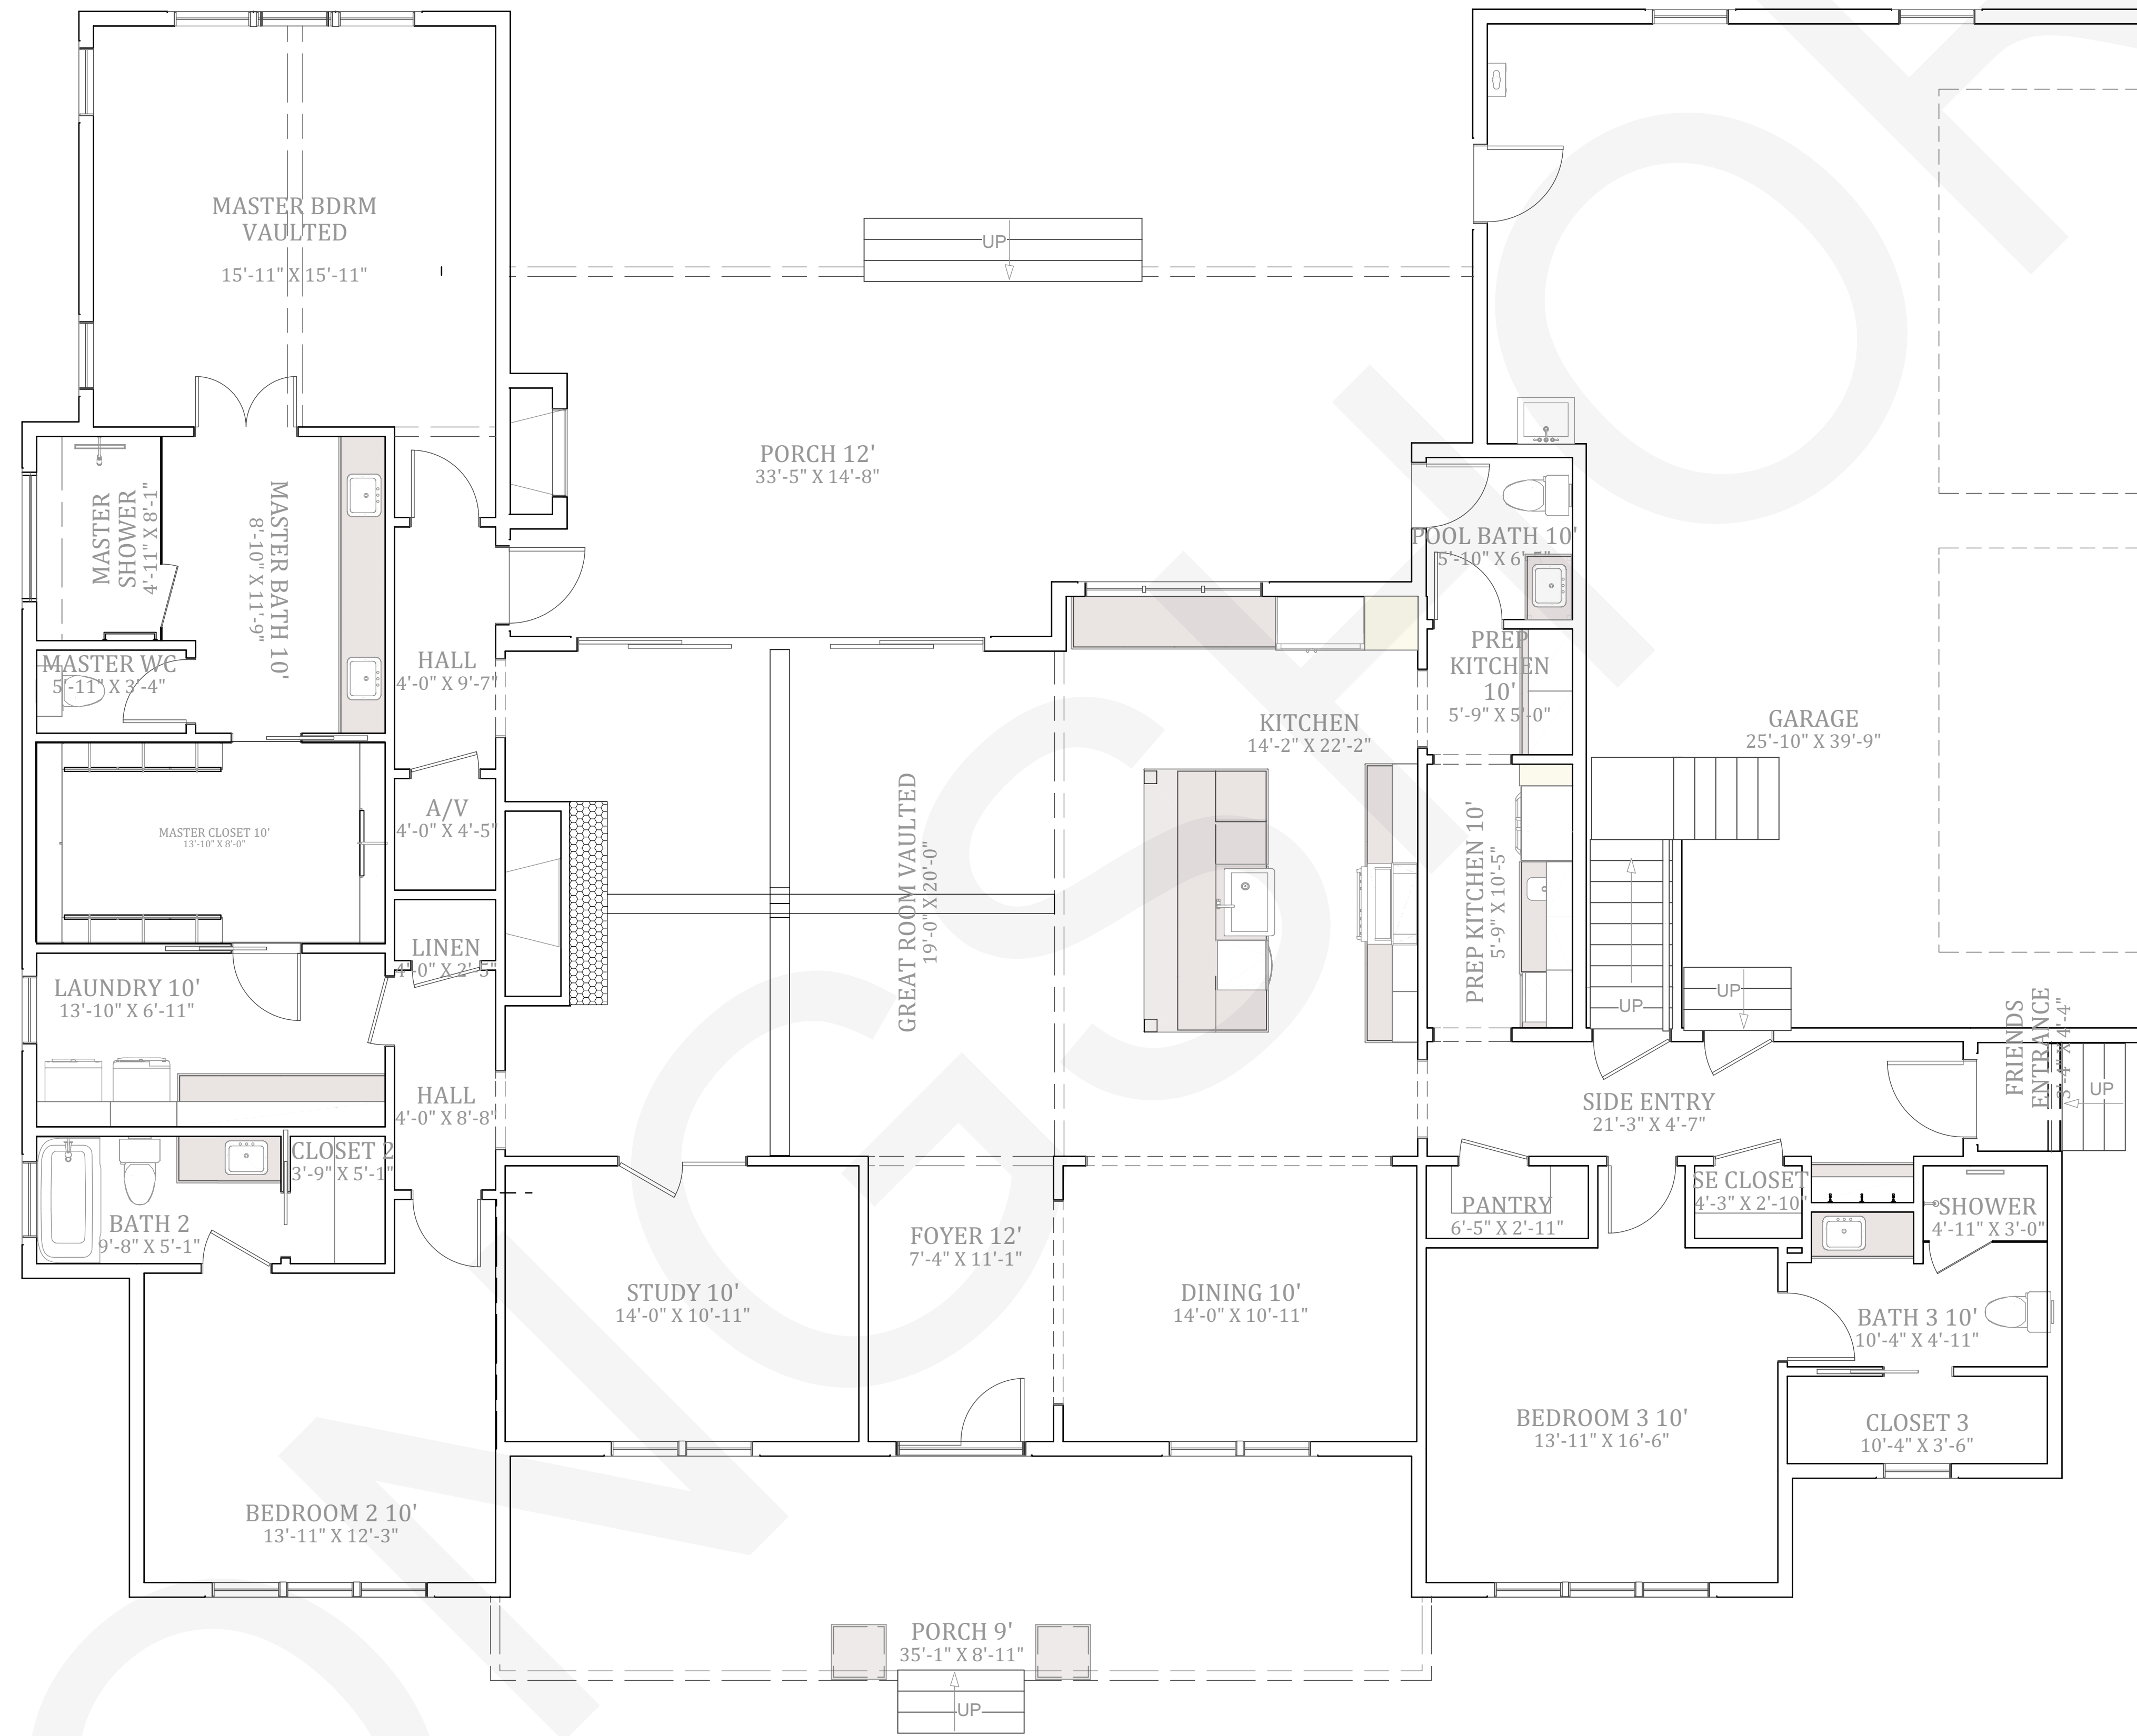

NUMBER	DATE	REVISION BY	DESCRIPTION

MARTIN
Pecan Grove
Lot 54

First Floor Plan



DATE:

5/24/2023

SCALE:


1/4" = 1'

SHEET:

A-4

Second Floor Plan

Scale 1/4" = 1' 0"

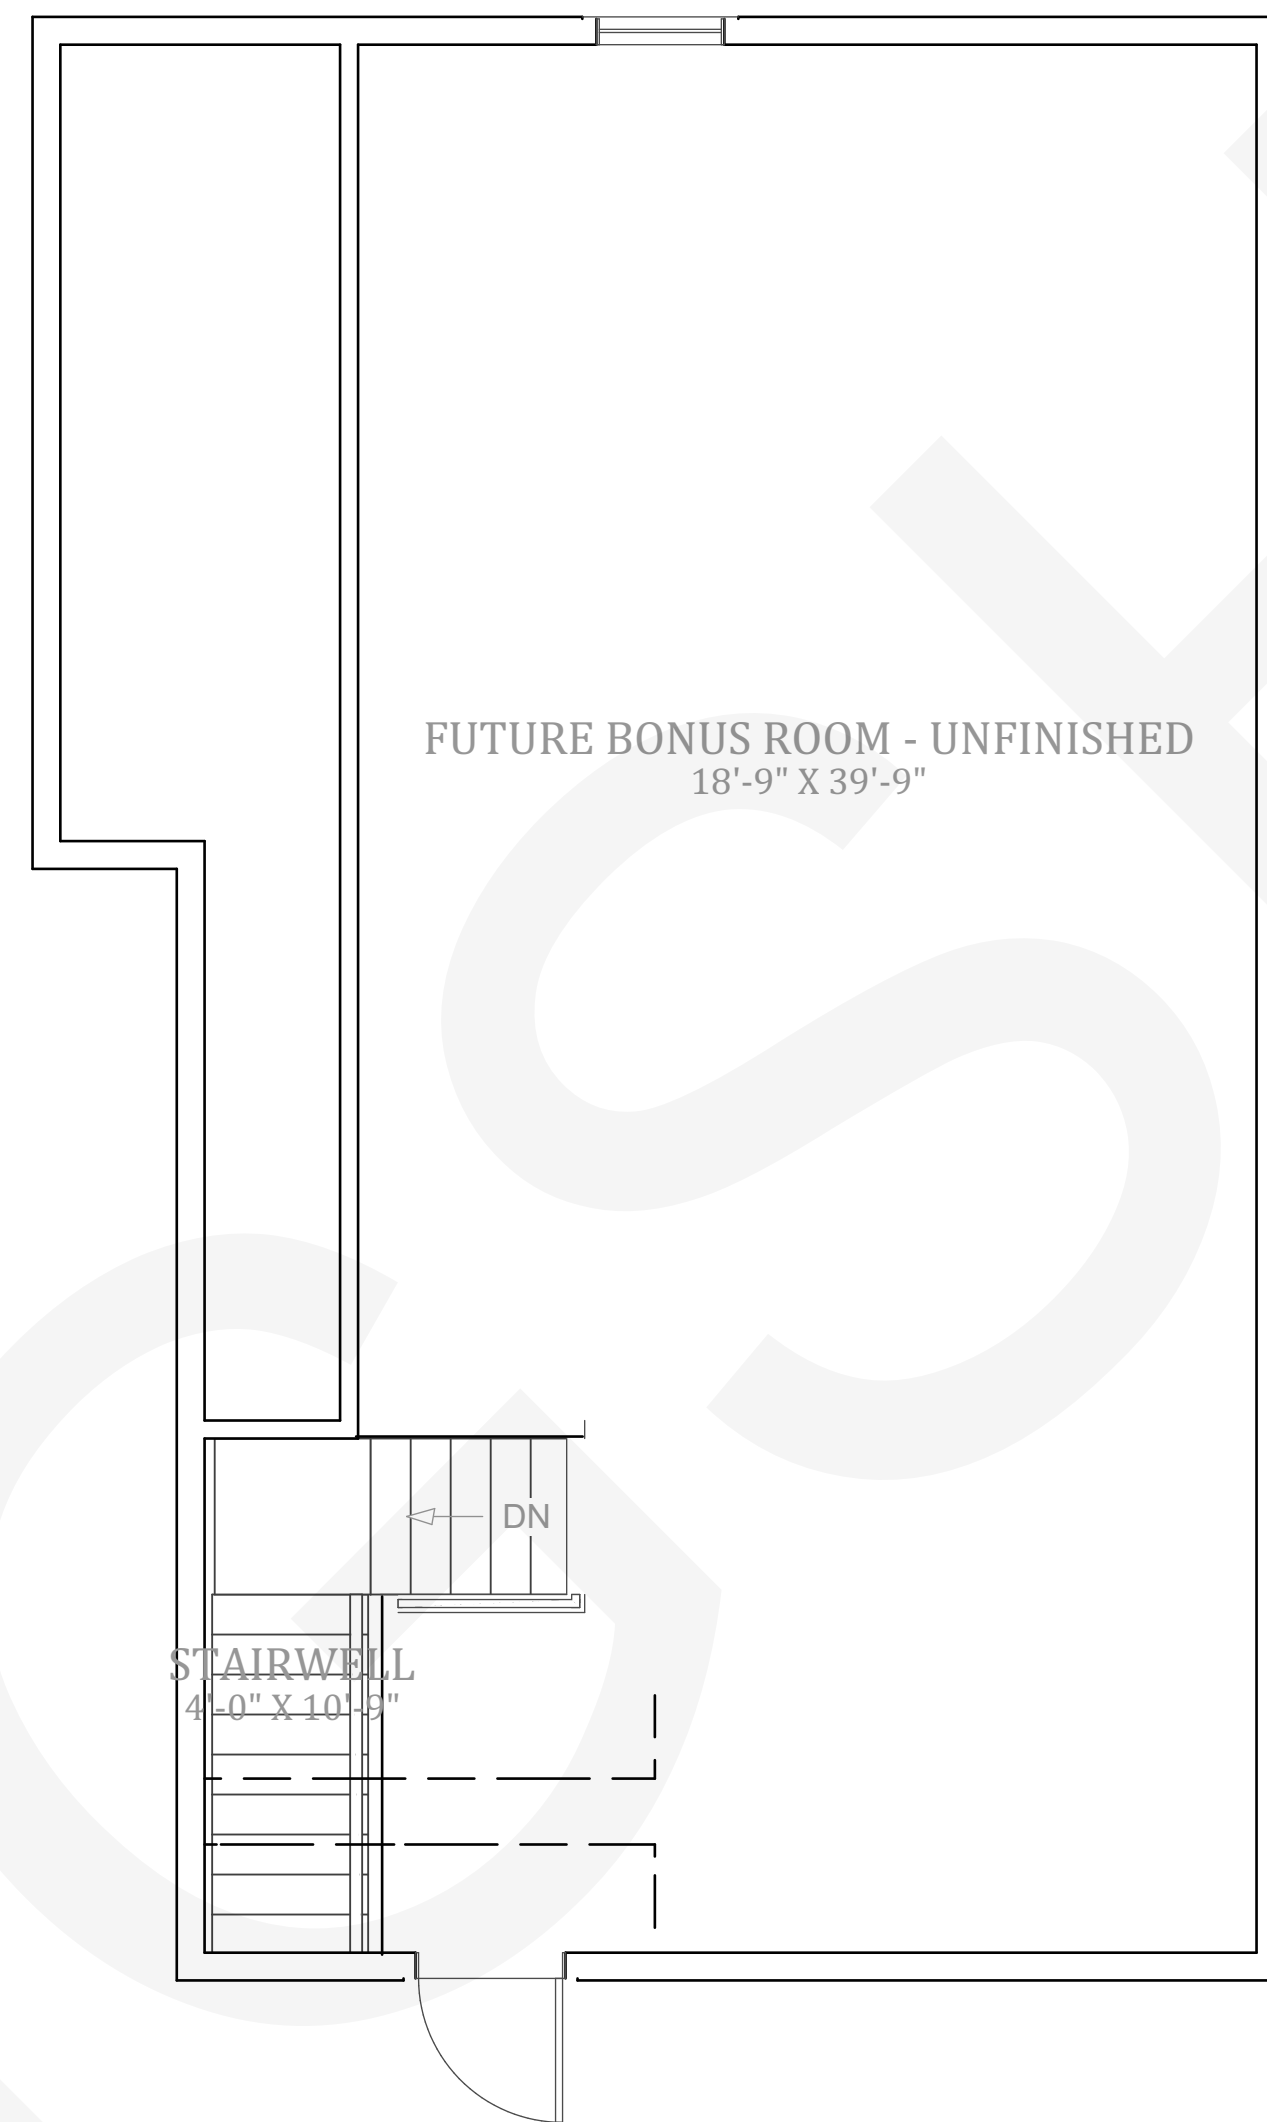

NUMBER	DATE	REVISION TABLE	REVISOR	DESCRIPTION

MARTIN
Pecan Grove
Lot 54

2nd Floor Plan & Garage



DATE:

5/24/2023

SCALE:

1/4" = 1'

SHEET:

A-5