


# FIRST FLOOR PLAN

Scale 1/4" = 1' 0"

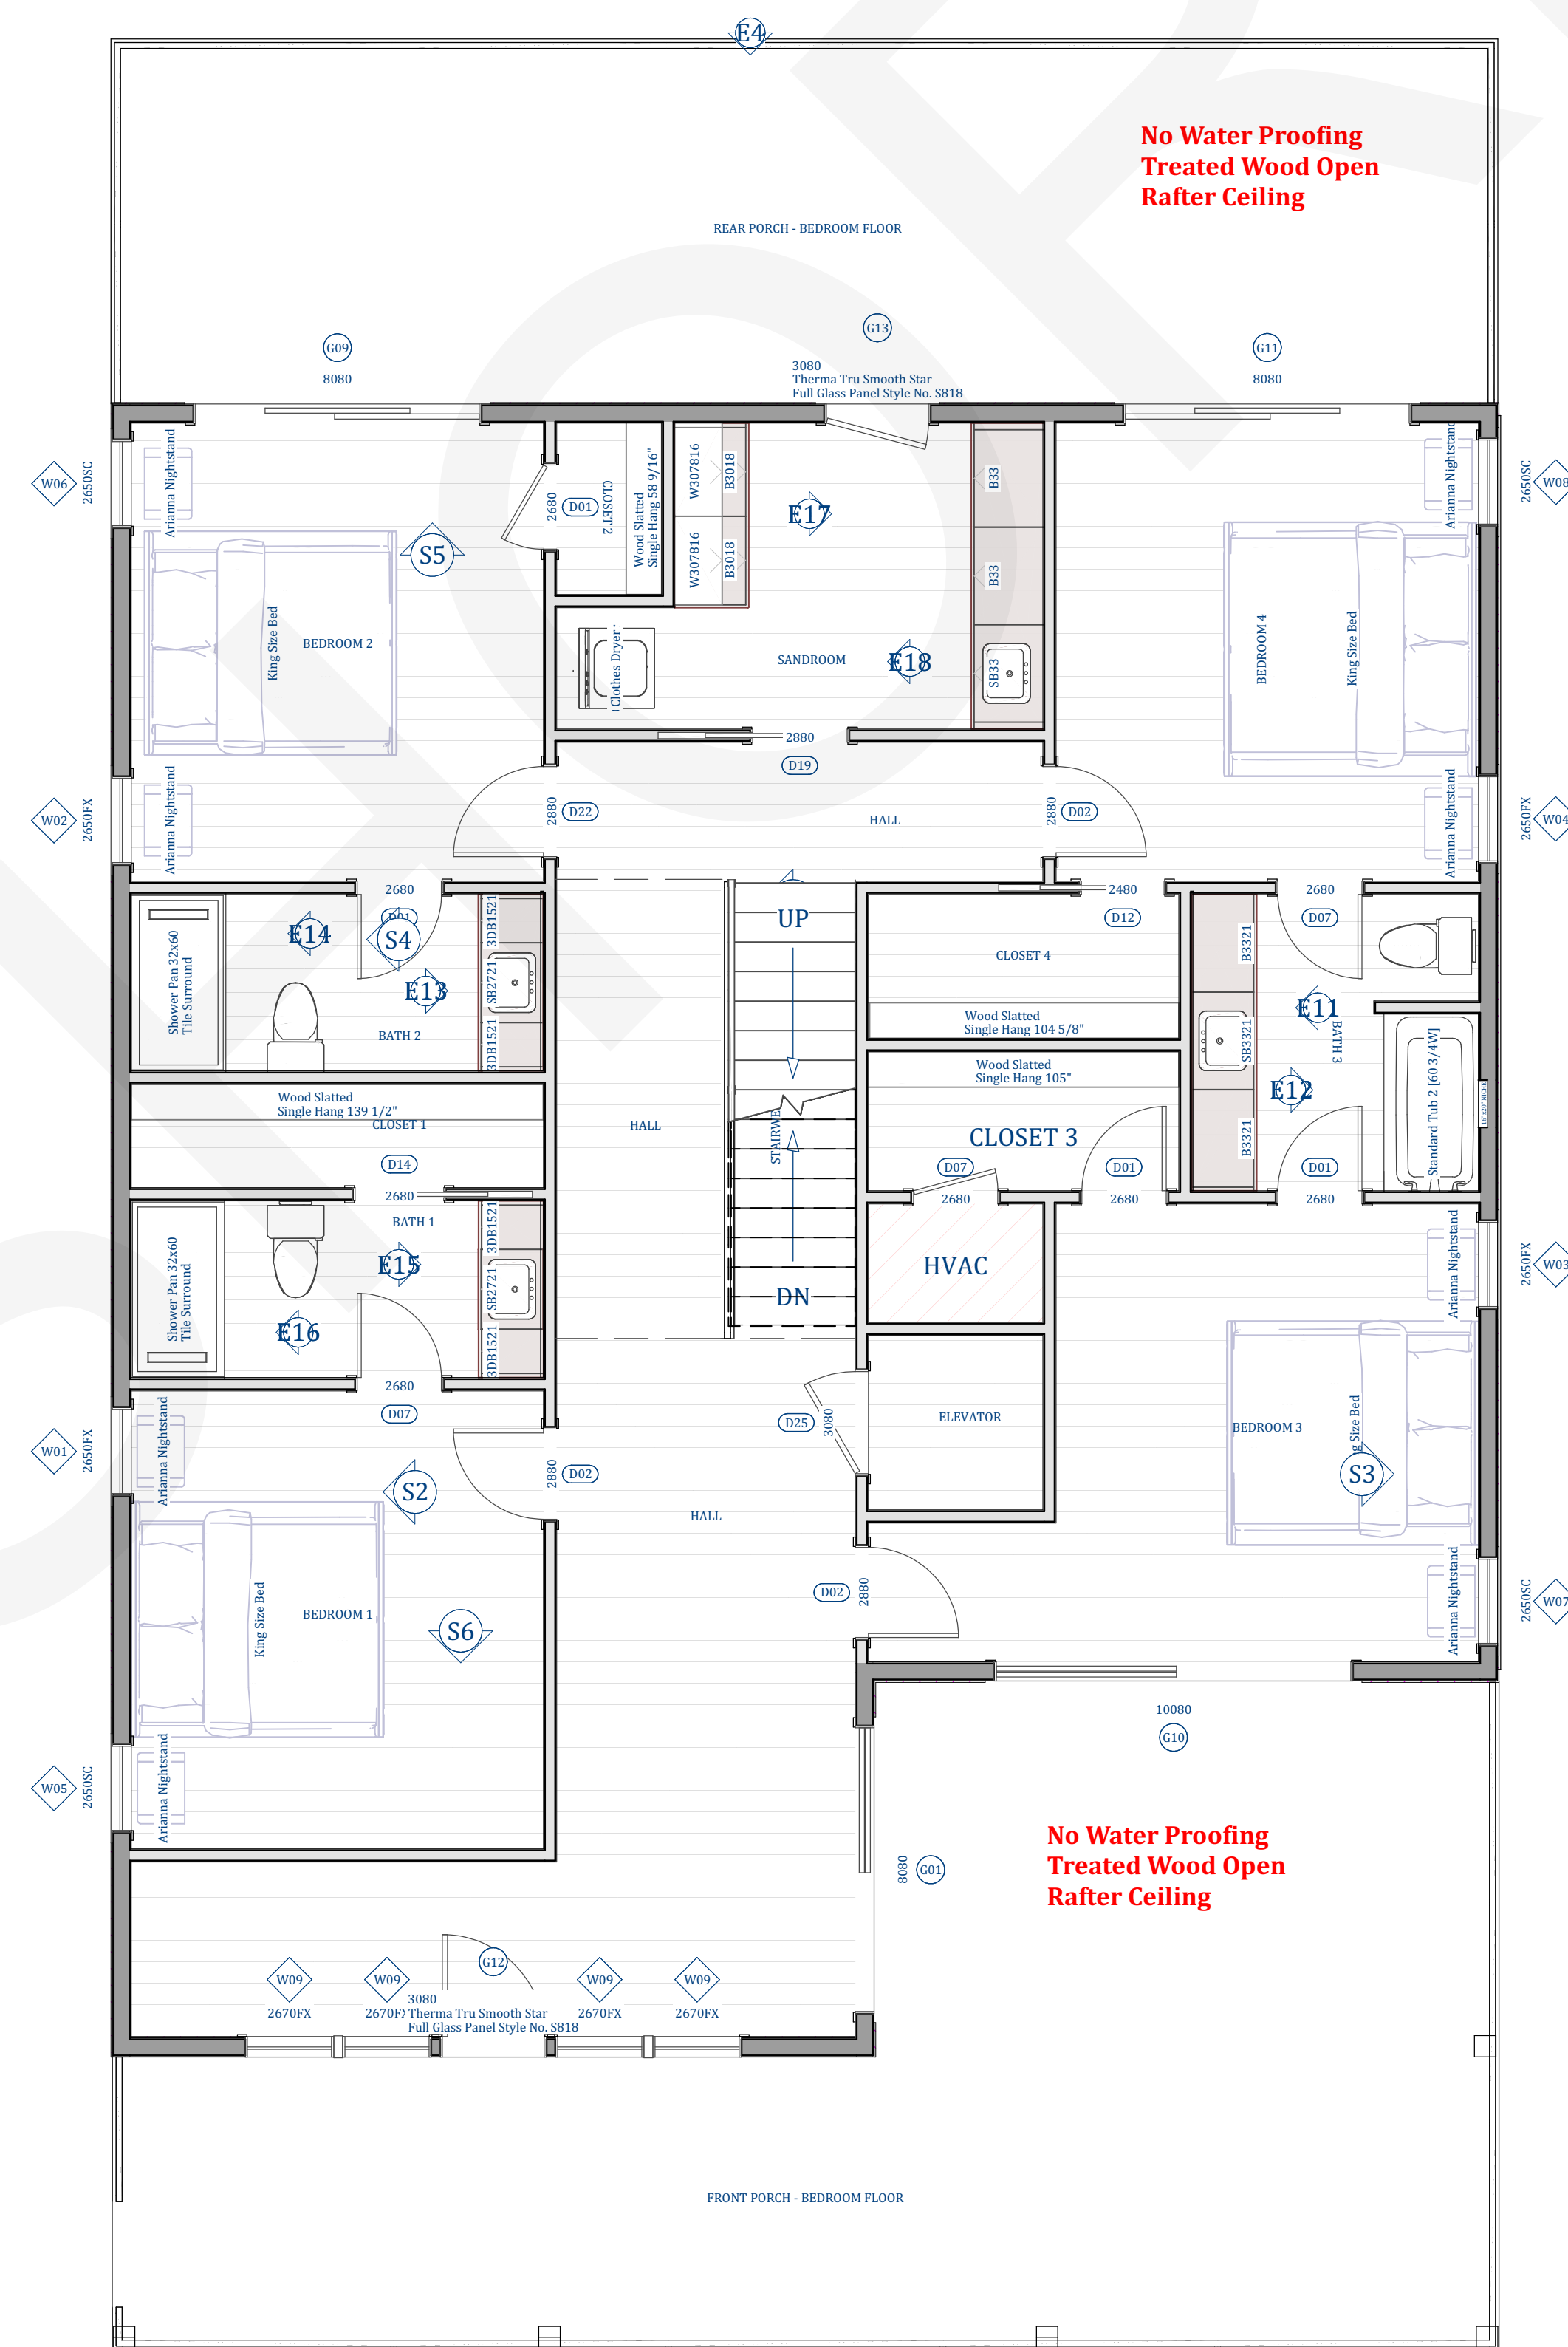

# SECOND FLOOR PLAN

Scale 1/4" = 1' 0"

REVISION TABLE	NUMBER	DATE	REVISION BY	DESCRIPTION

# LONGSHORE

# FIRST FLOOR PLAN

LONGSHORE  
CUSTOM HOMES



DATE:

8/20/2024

SCALE:


1/4" = 1'

SHEET:

A-5

# THIRD FLOOR PLAN

Scale 1/4" = 1' 0"

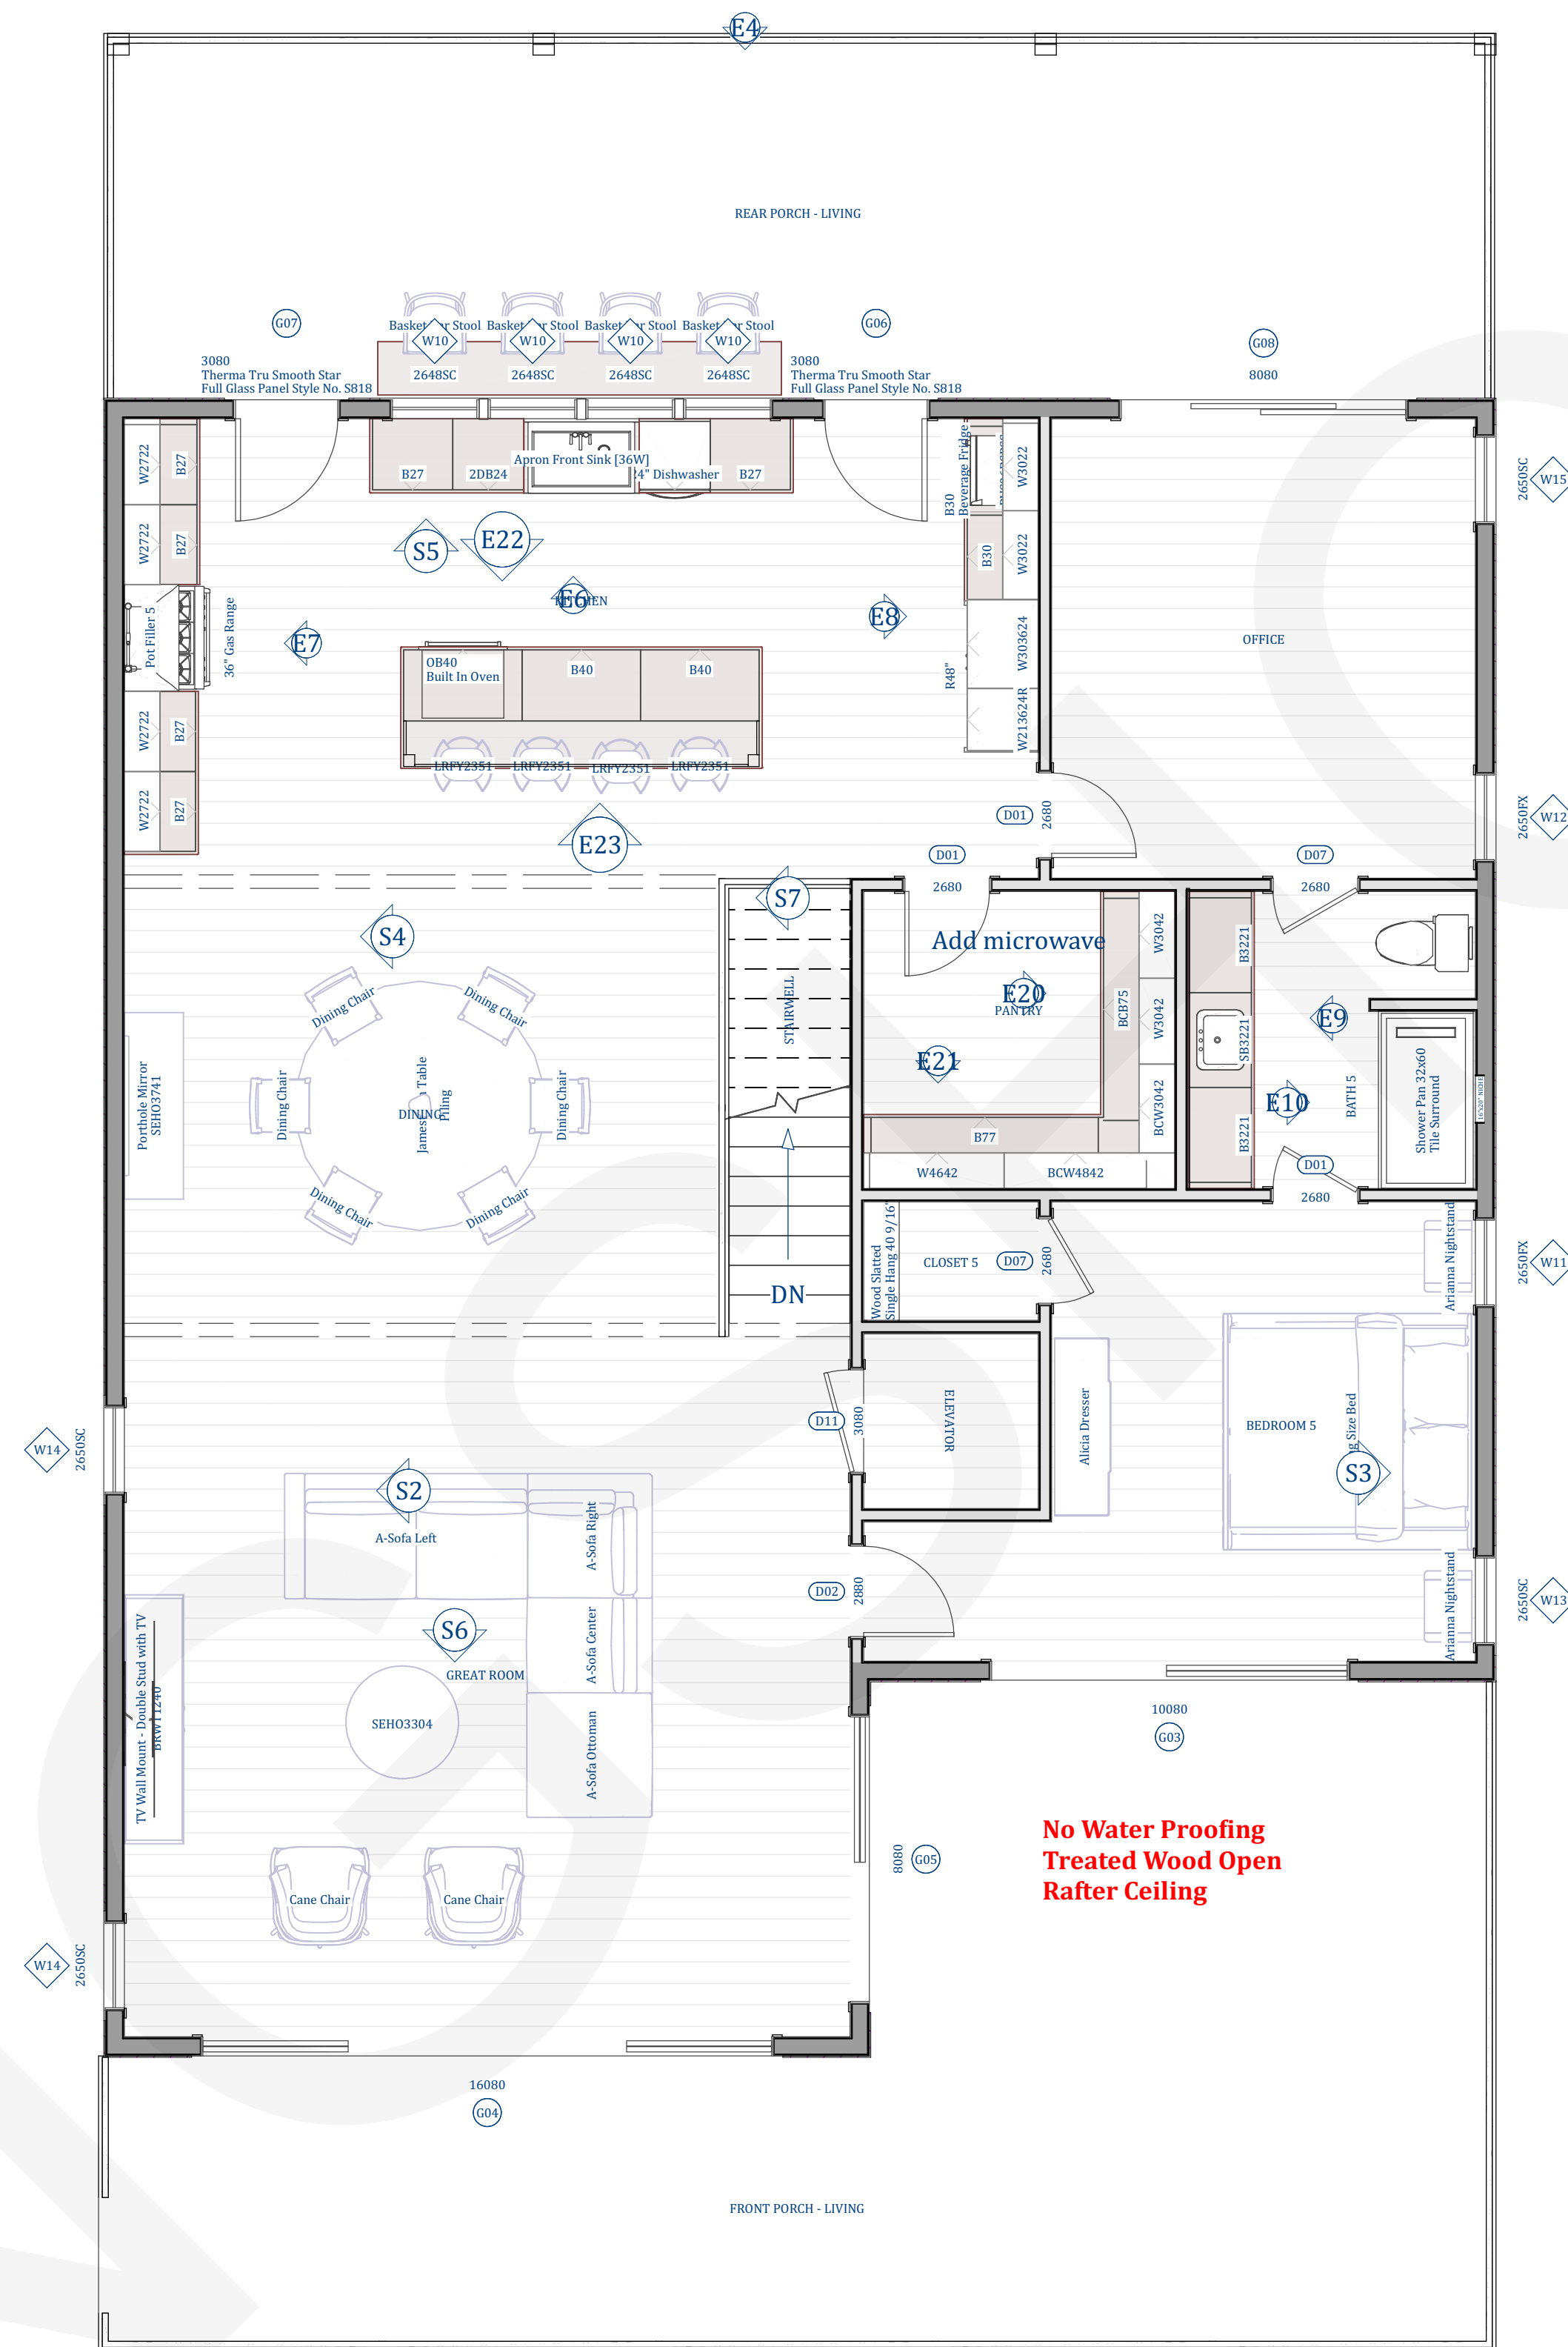

LIVING AREA  
1427.50 FT<sup>2</sup>

NUMBER	DATE	REVISION BY	DESCRIPTION

## LONGSHORE

## SECOND FLOOR

LONGSHORE  
CUSTOM HOMES



DATE:

8/20/2024

SCALE:

SHEET:

A-6