


FIRST FLOOR PLAN

Scale 1/4" = 1' 0"

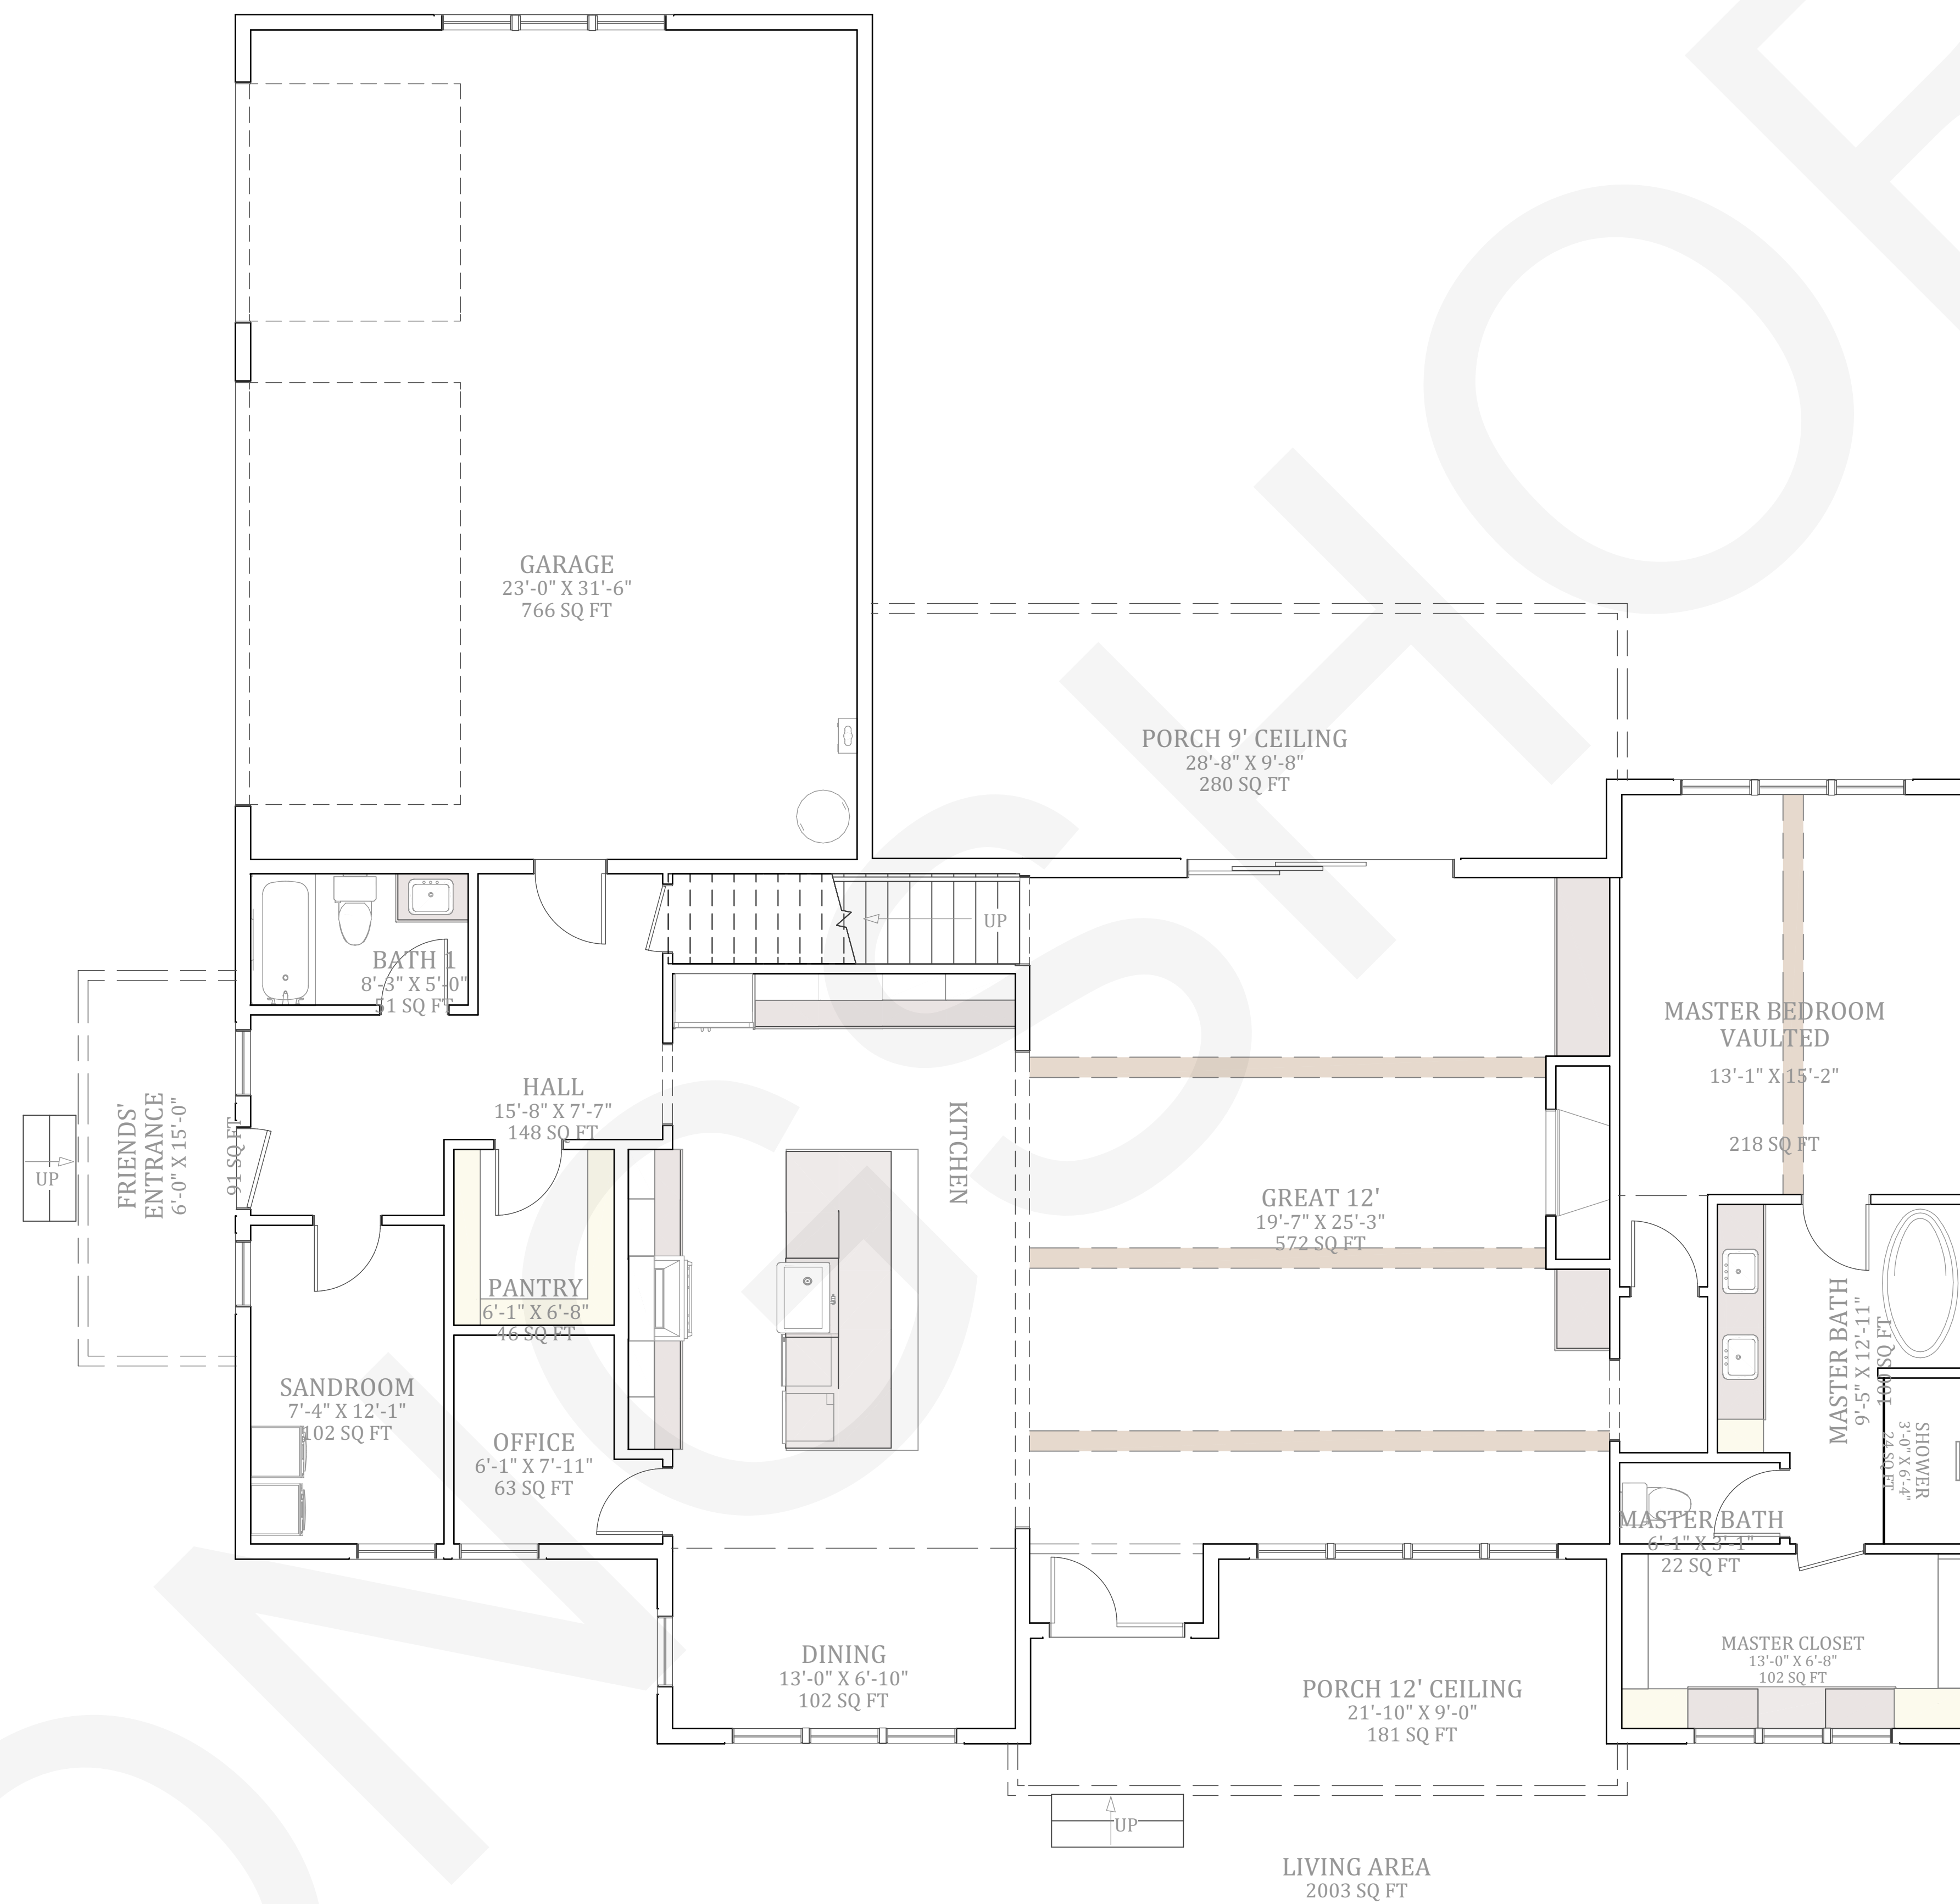

NUMBER	DATE	REVISION TABLE	REVISOR	DESCRIPTION

LONGSHORE

FIRST FLOOR PLAN



DATE:


5/23/2023

SCALE:

1/4" = 1'

SHEET:

A-5

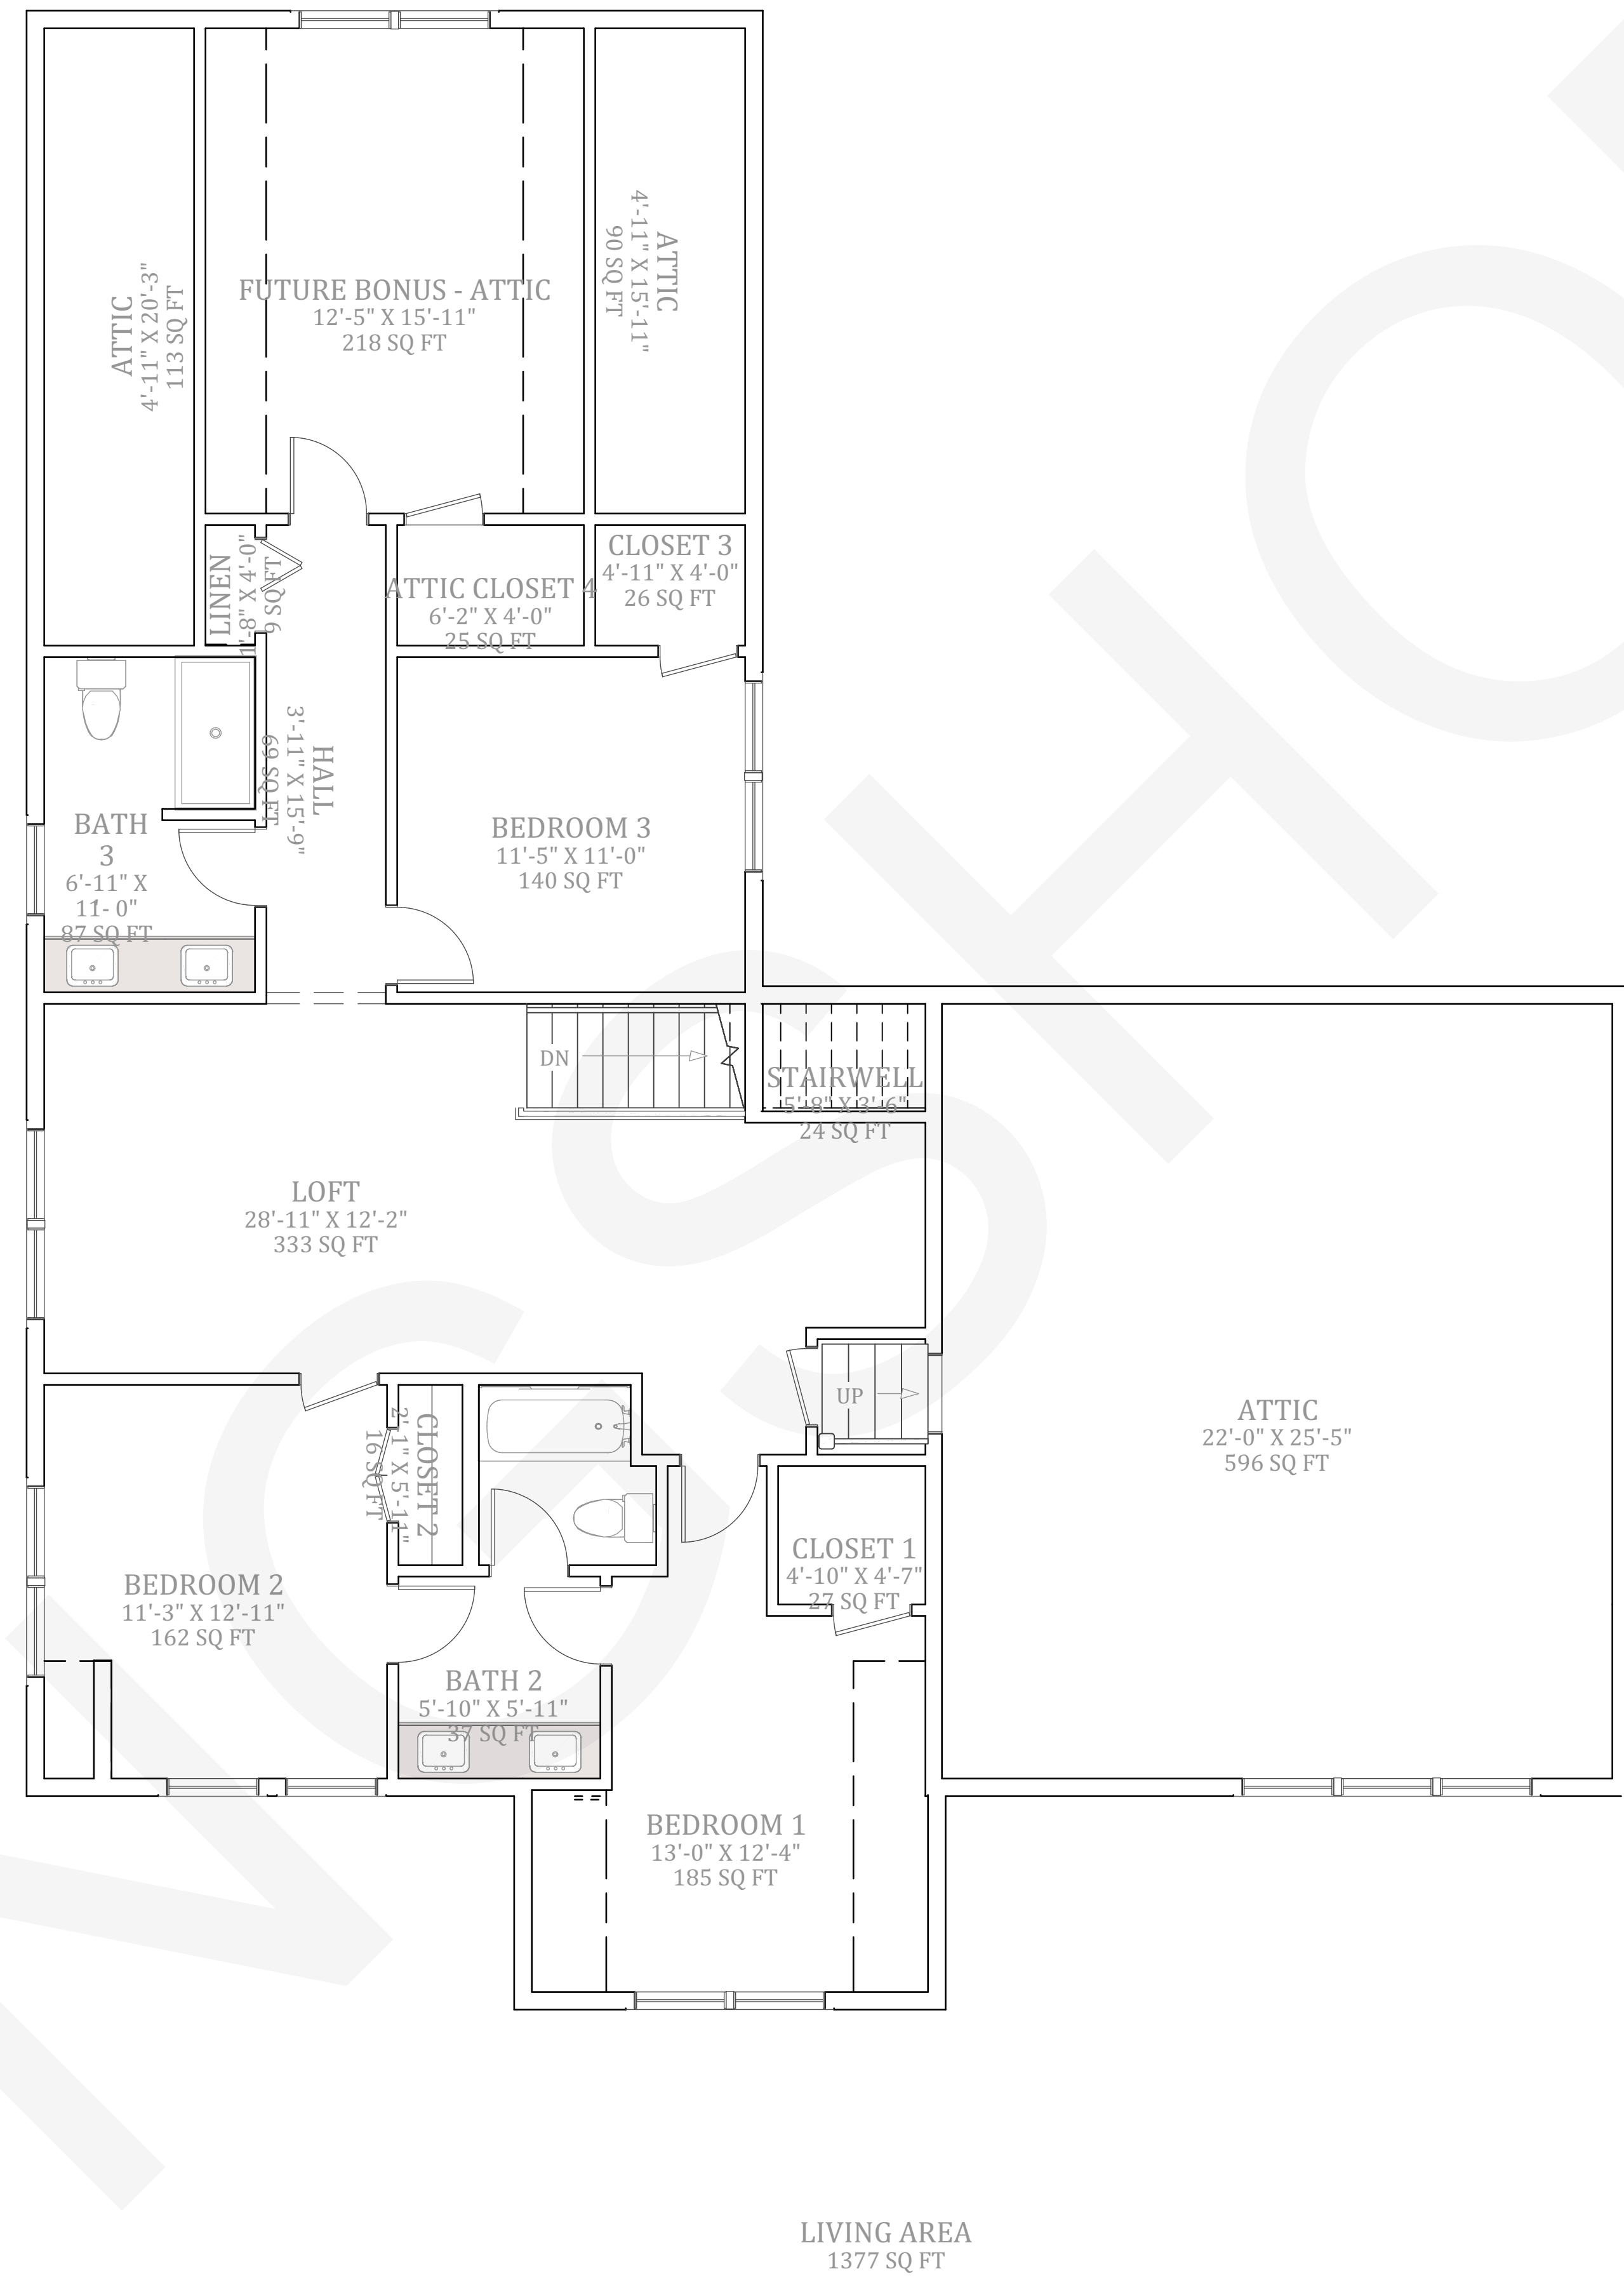

SECOND FLOOR PLAN

Scale 1/4" = 1' 0"

REVISION TABLE			
NUMBER	DATE	REVISION BY	DESCRIPTION

LONGSHORE

SECOND FLOOR



DATE:

5/23/2023

SCALE:

SHEET:

A-6