


# FIRST FLOOR PLAN

LIVING AREA  
2406 SQ FT

Scale 1/4" = 1' 0"

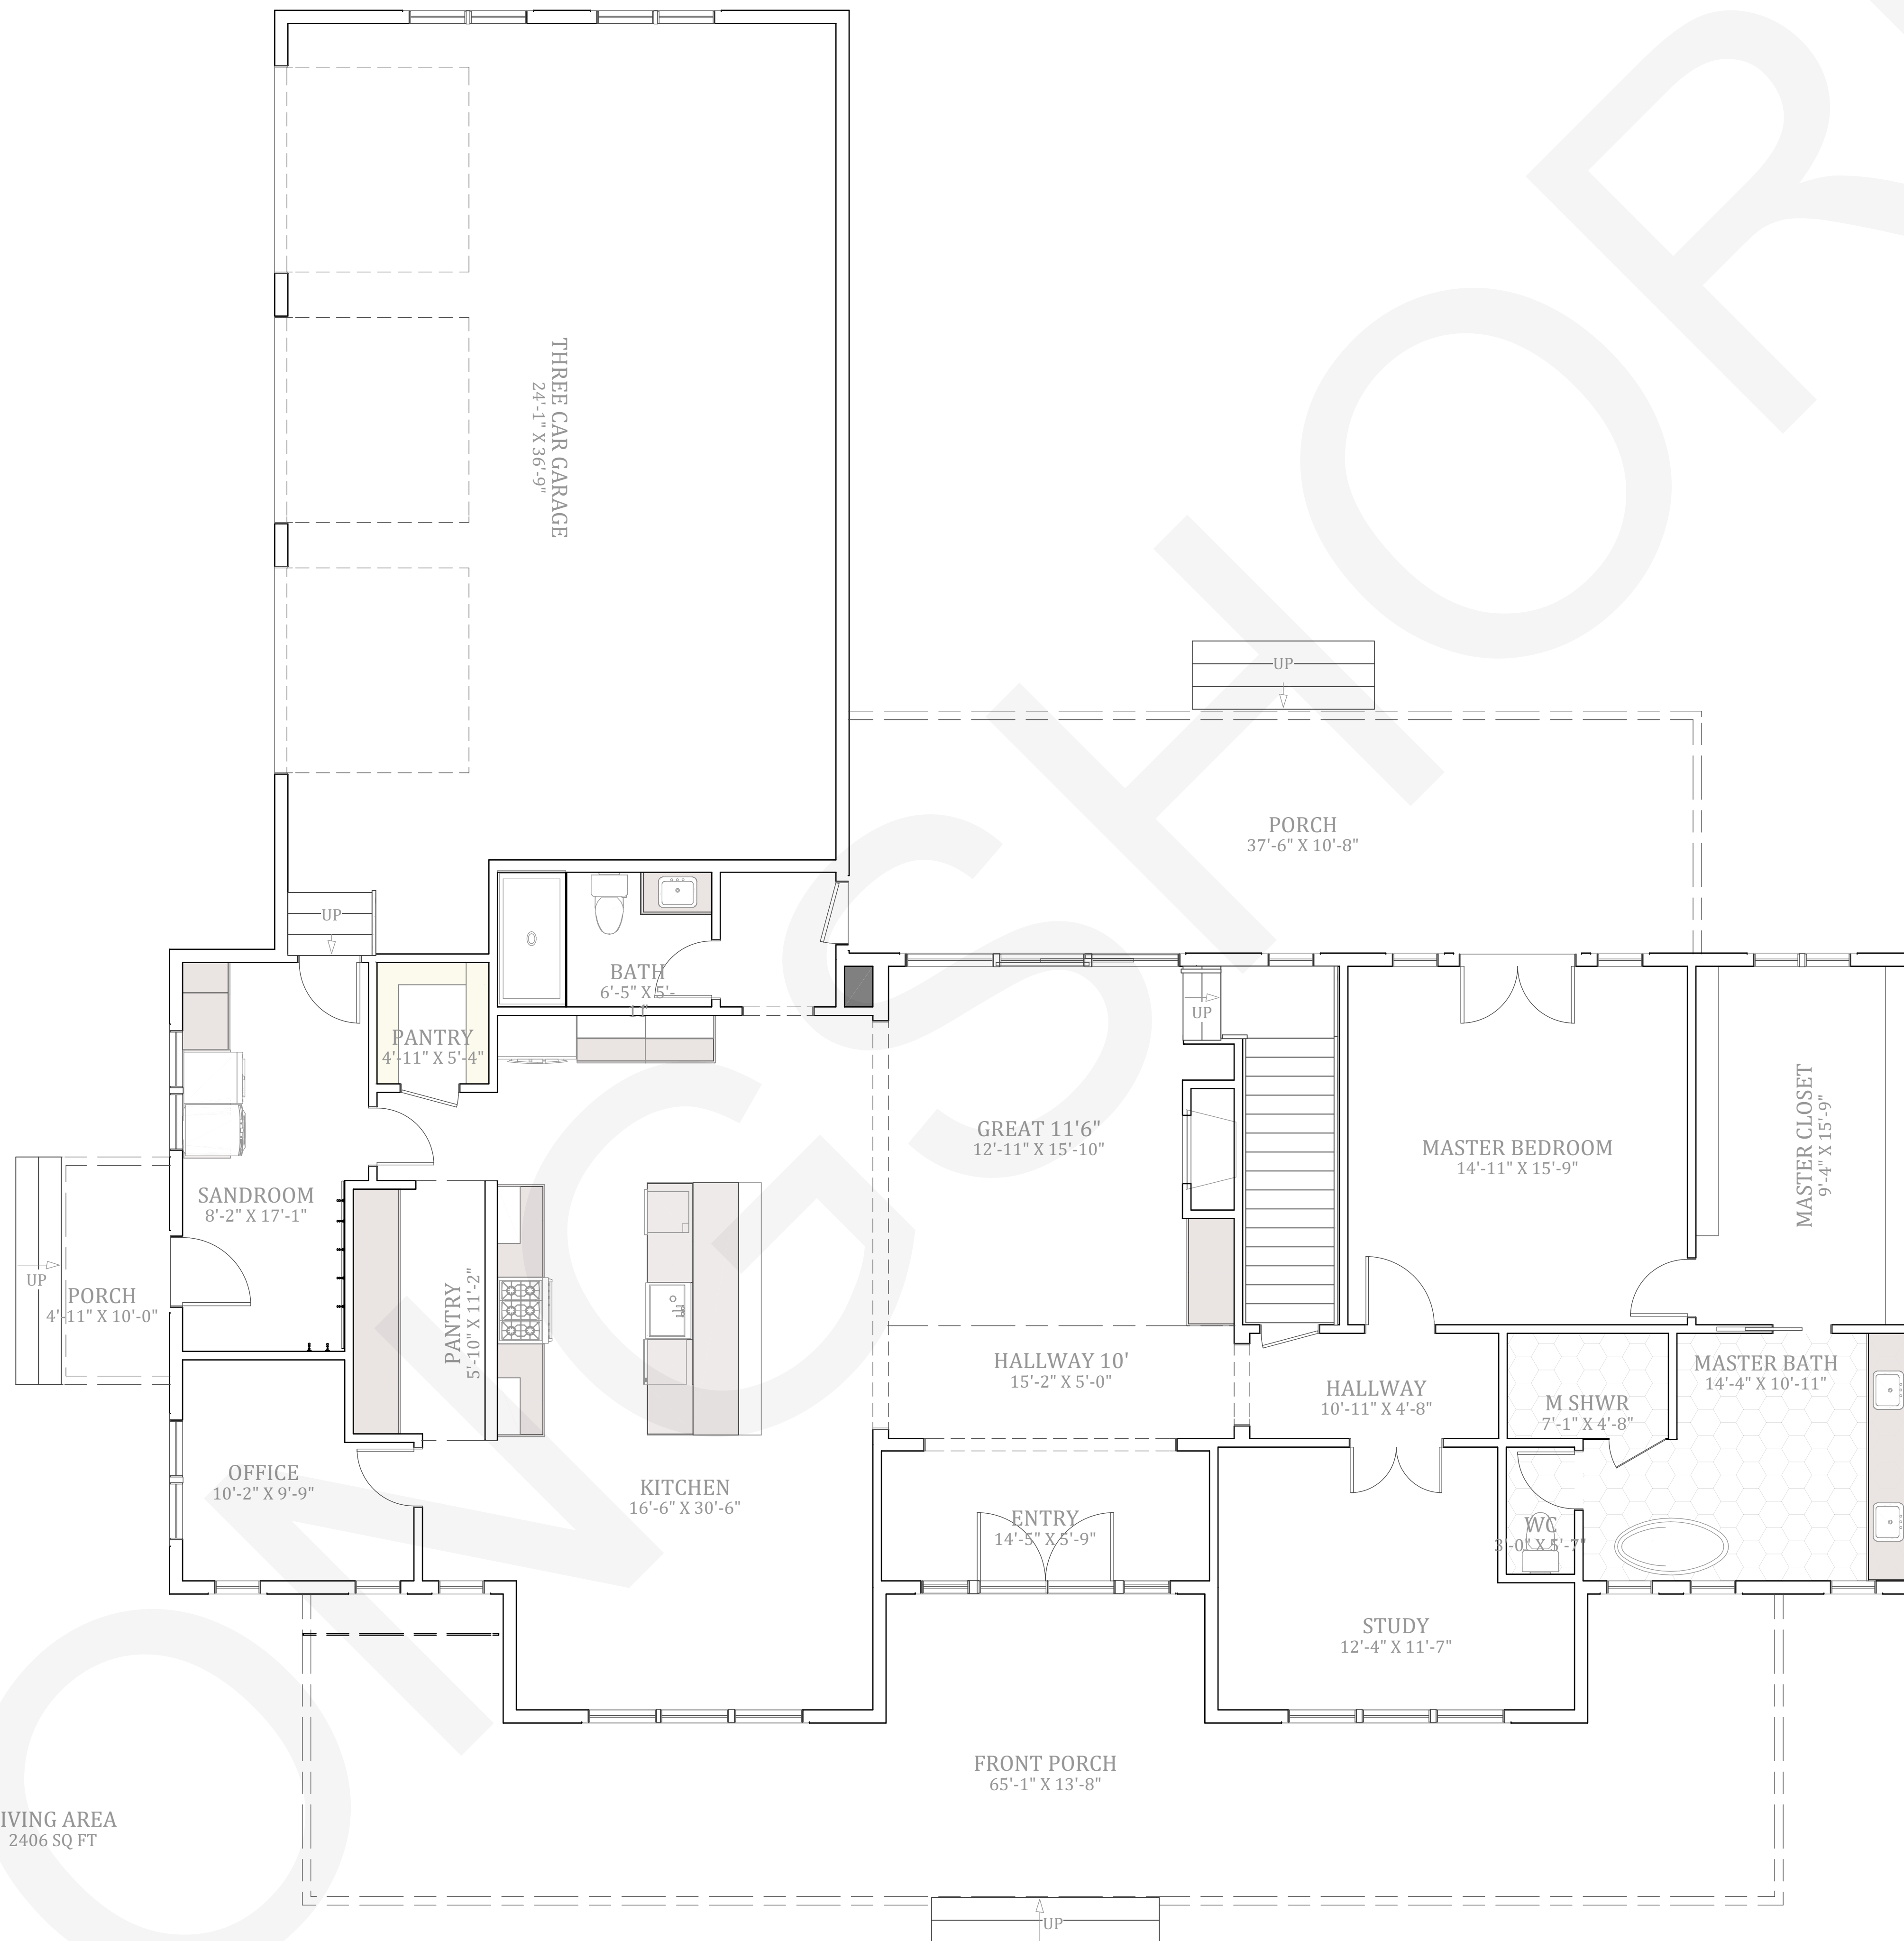

NUMBER	DATE	REVISION BY	DESCRIPTION

LONGSHORE

FIRST FLOOR  
PLAN



DATE:

5/23/2023

SCALE:


1/4" = 1'

SHEET:

A-5

# SECOND FLOOR PLAN

Scale 1/4" = 1' 0"

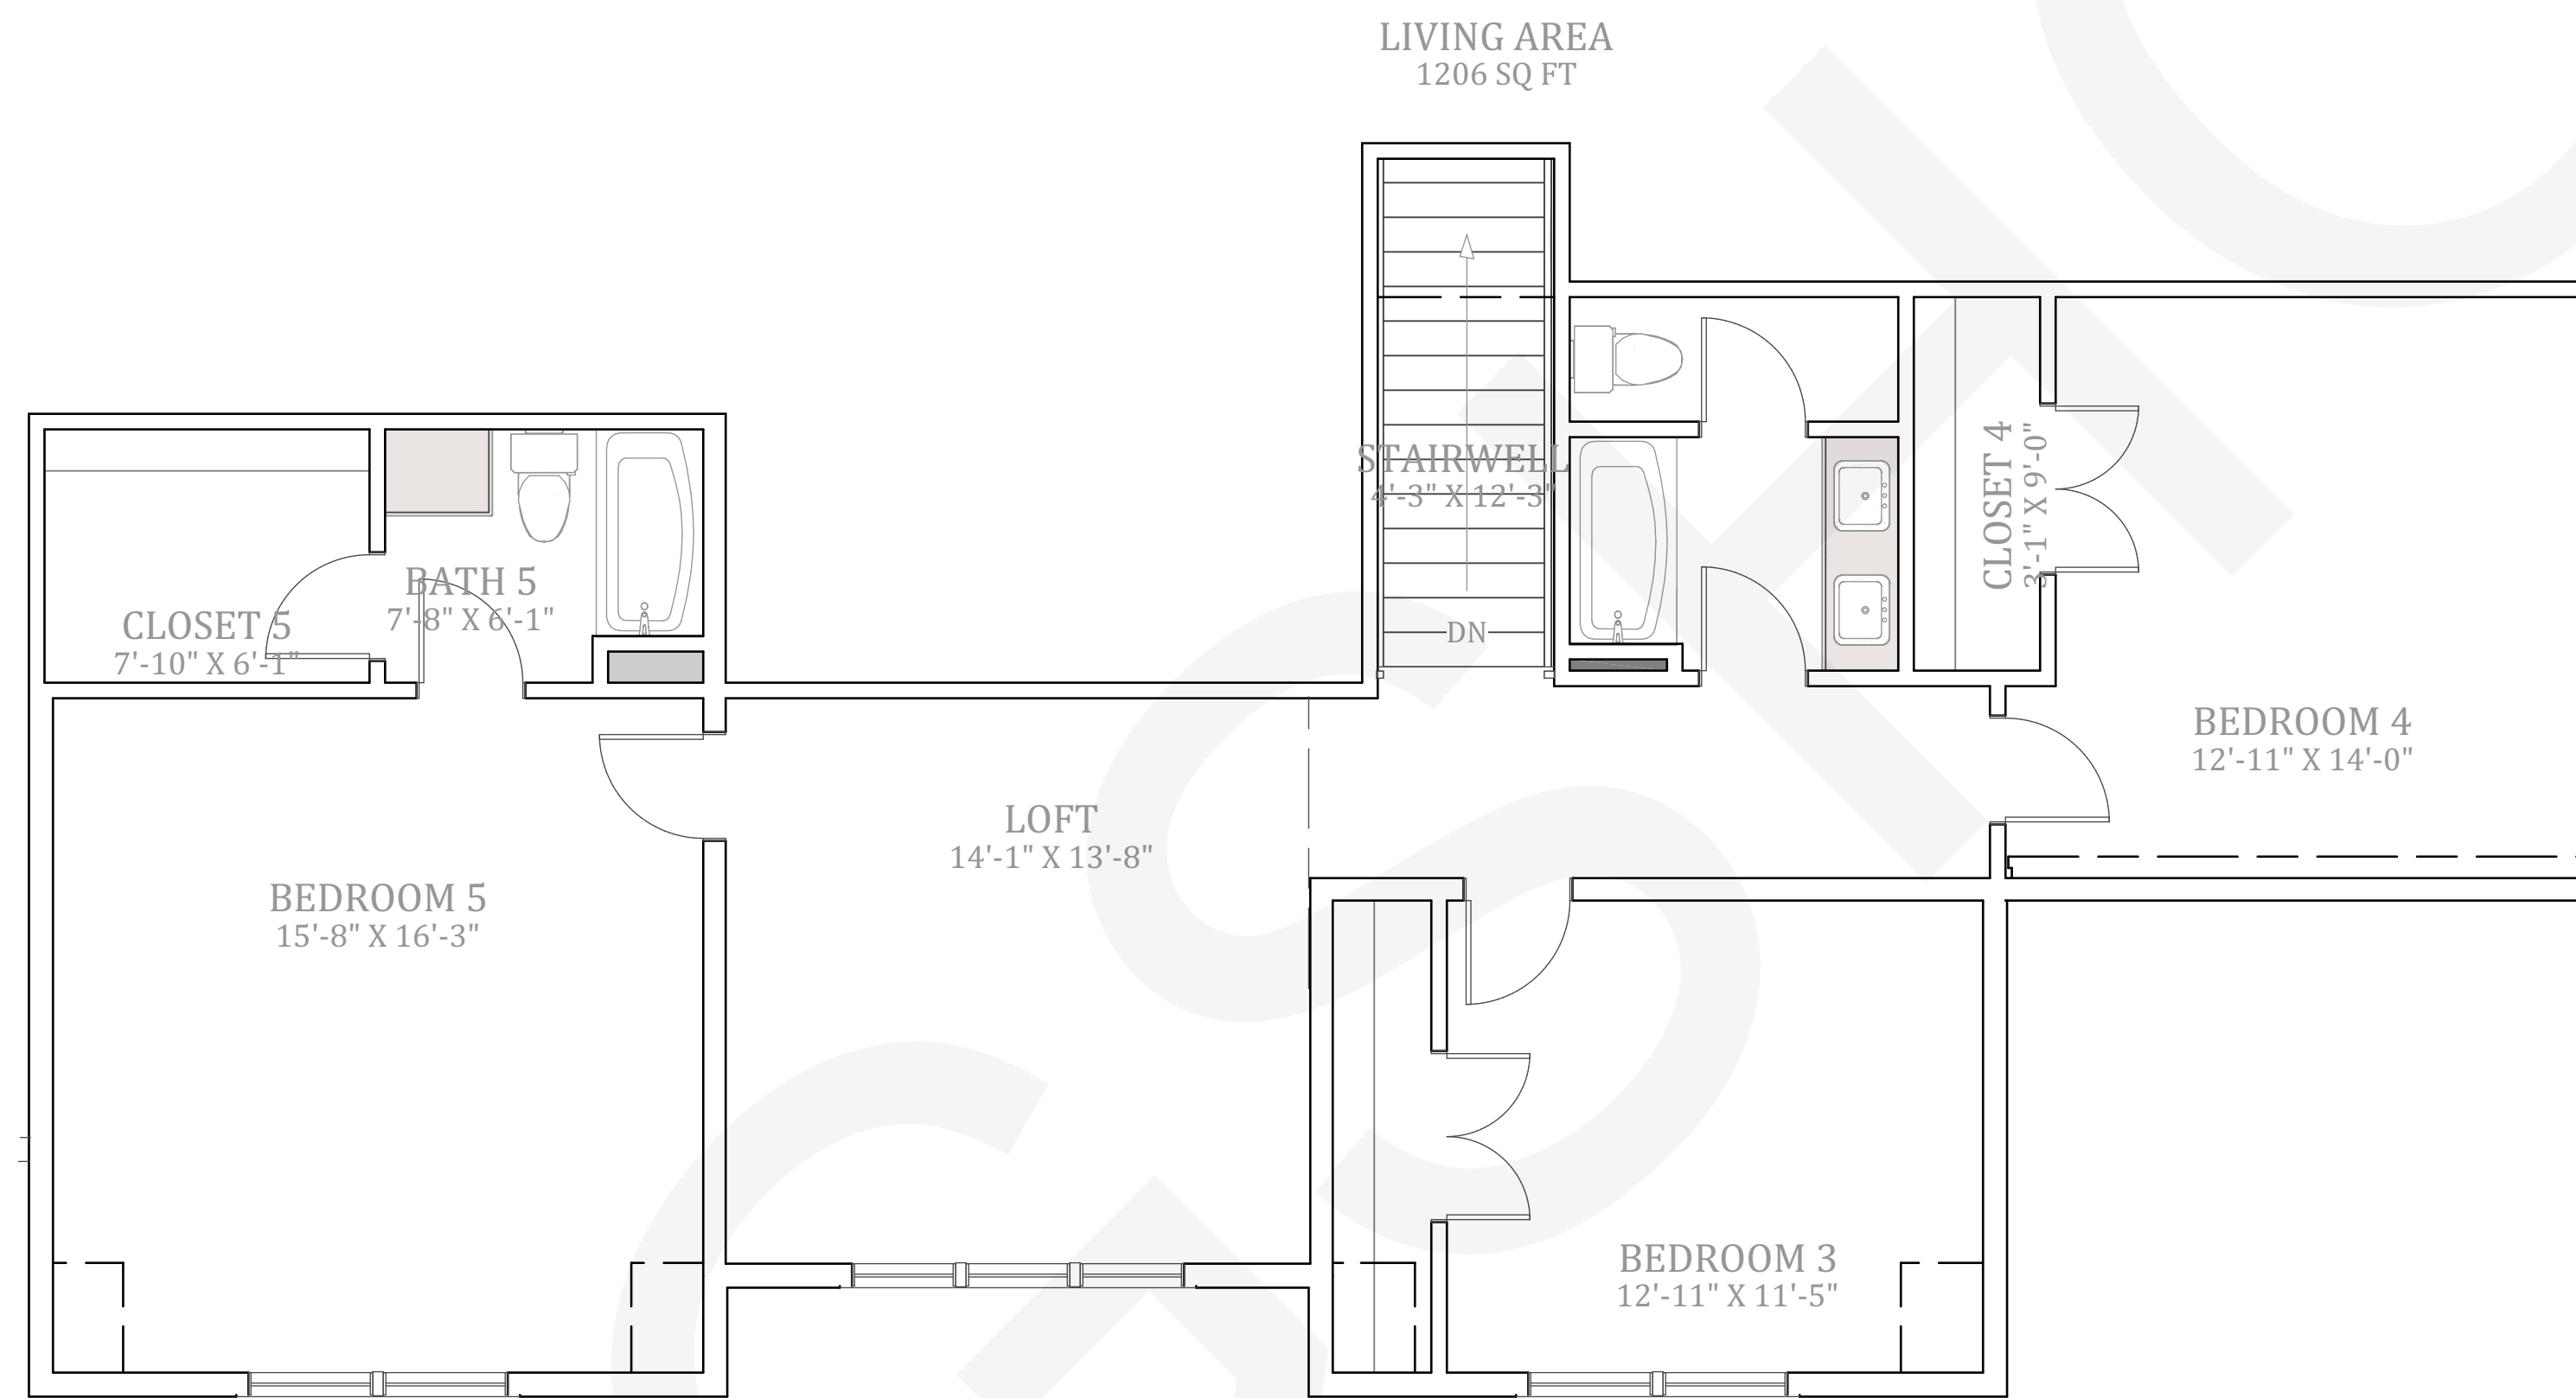

REVISION TABLE	
NUMBER	DATE

LONGSHORE

SECOND FLOOR



DATE:

5/23/2023

SCALE:

SHEET:

A-6