


FIRST FLOOR PLAN

Scale 1/4" = 1' 0"

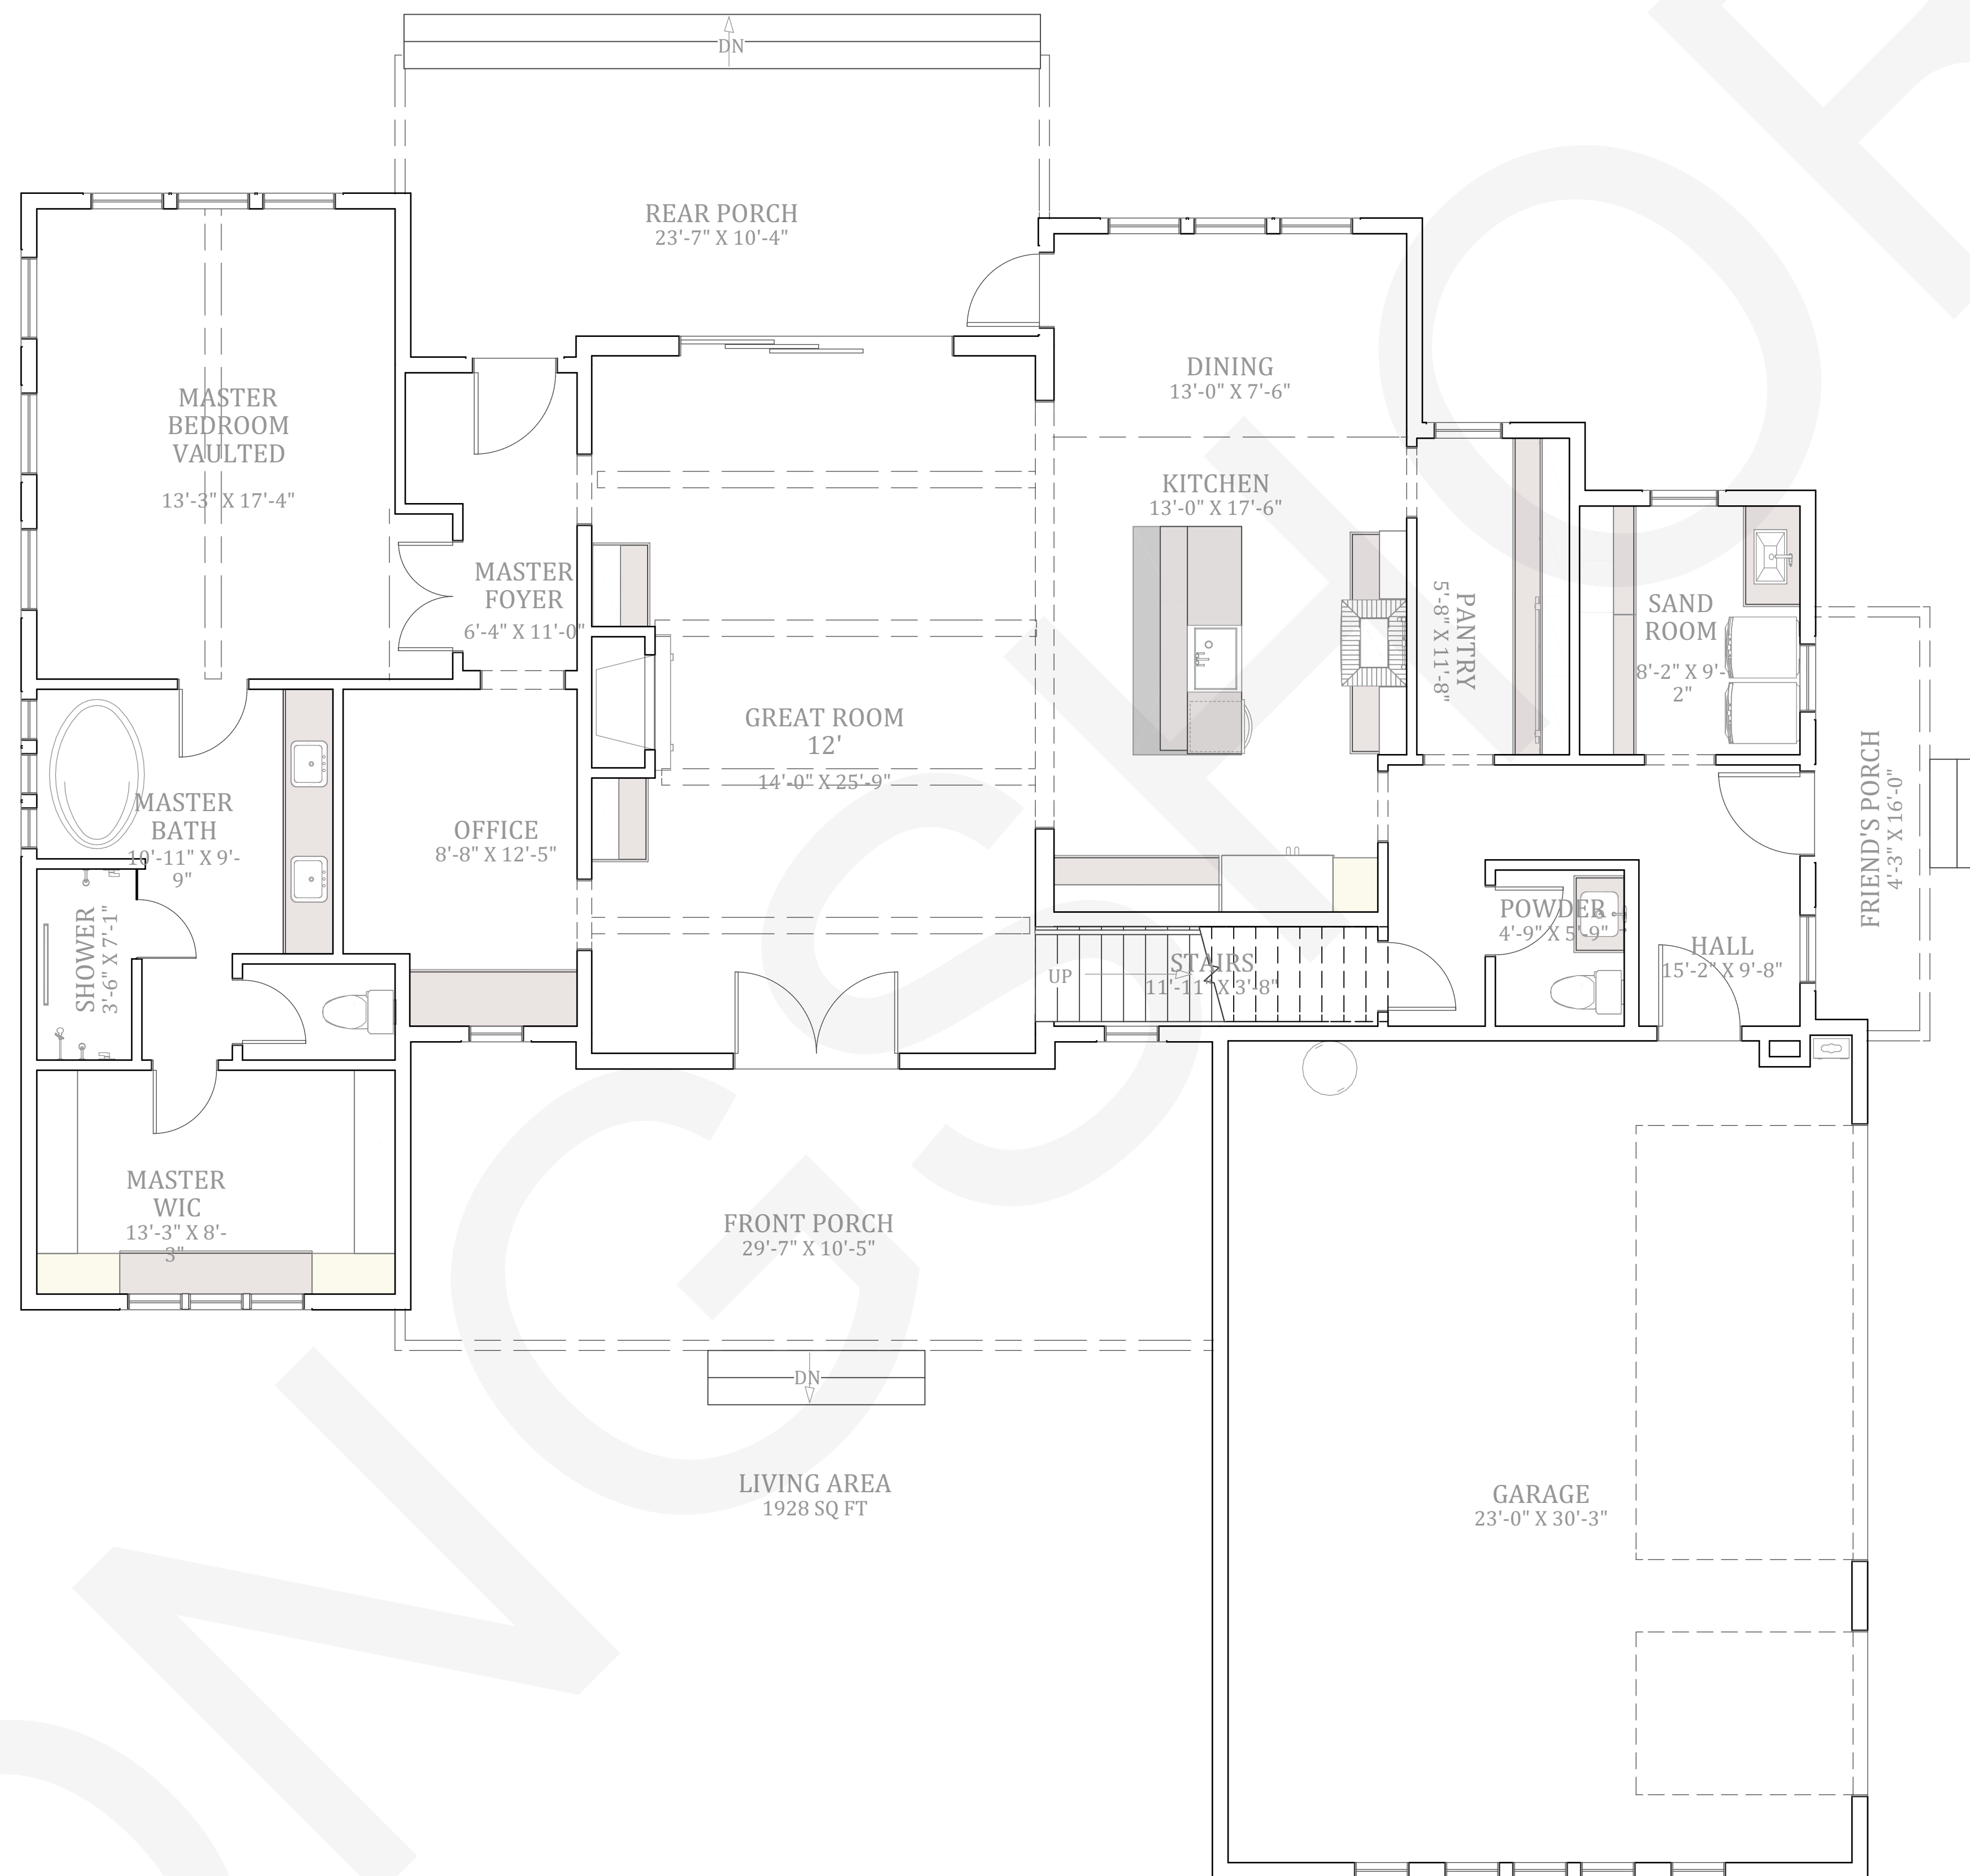

NUMBER	DATE	REVISION TABLE	REVISOR	DESCRIPTION

LONGSHORE

FIRST FLOOR PLAN



DATE:
5/24/2023


SCALE:
1/4" = 1'

SHEET:

A-5

SECOND FLOOR PLAN

Scale 1/4" = 1' 0"

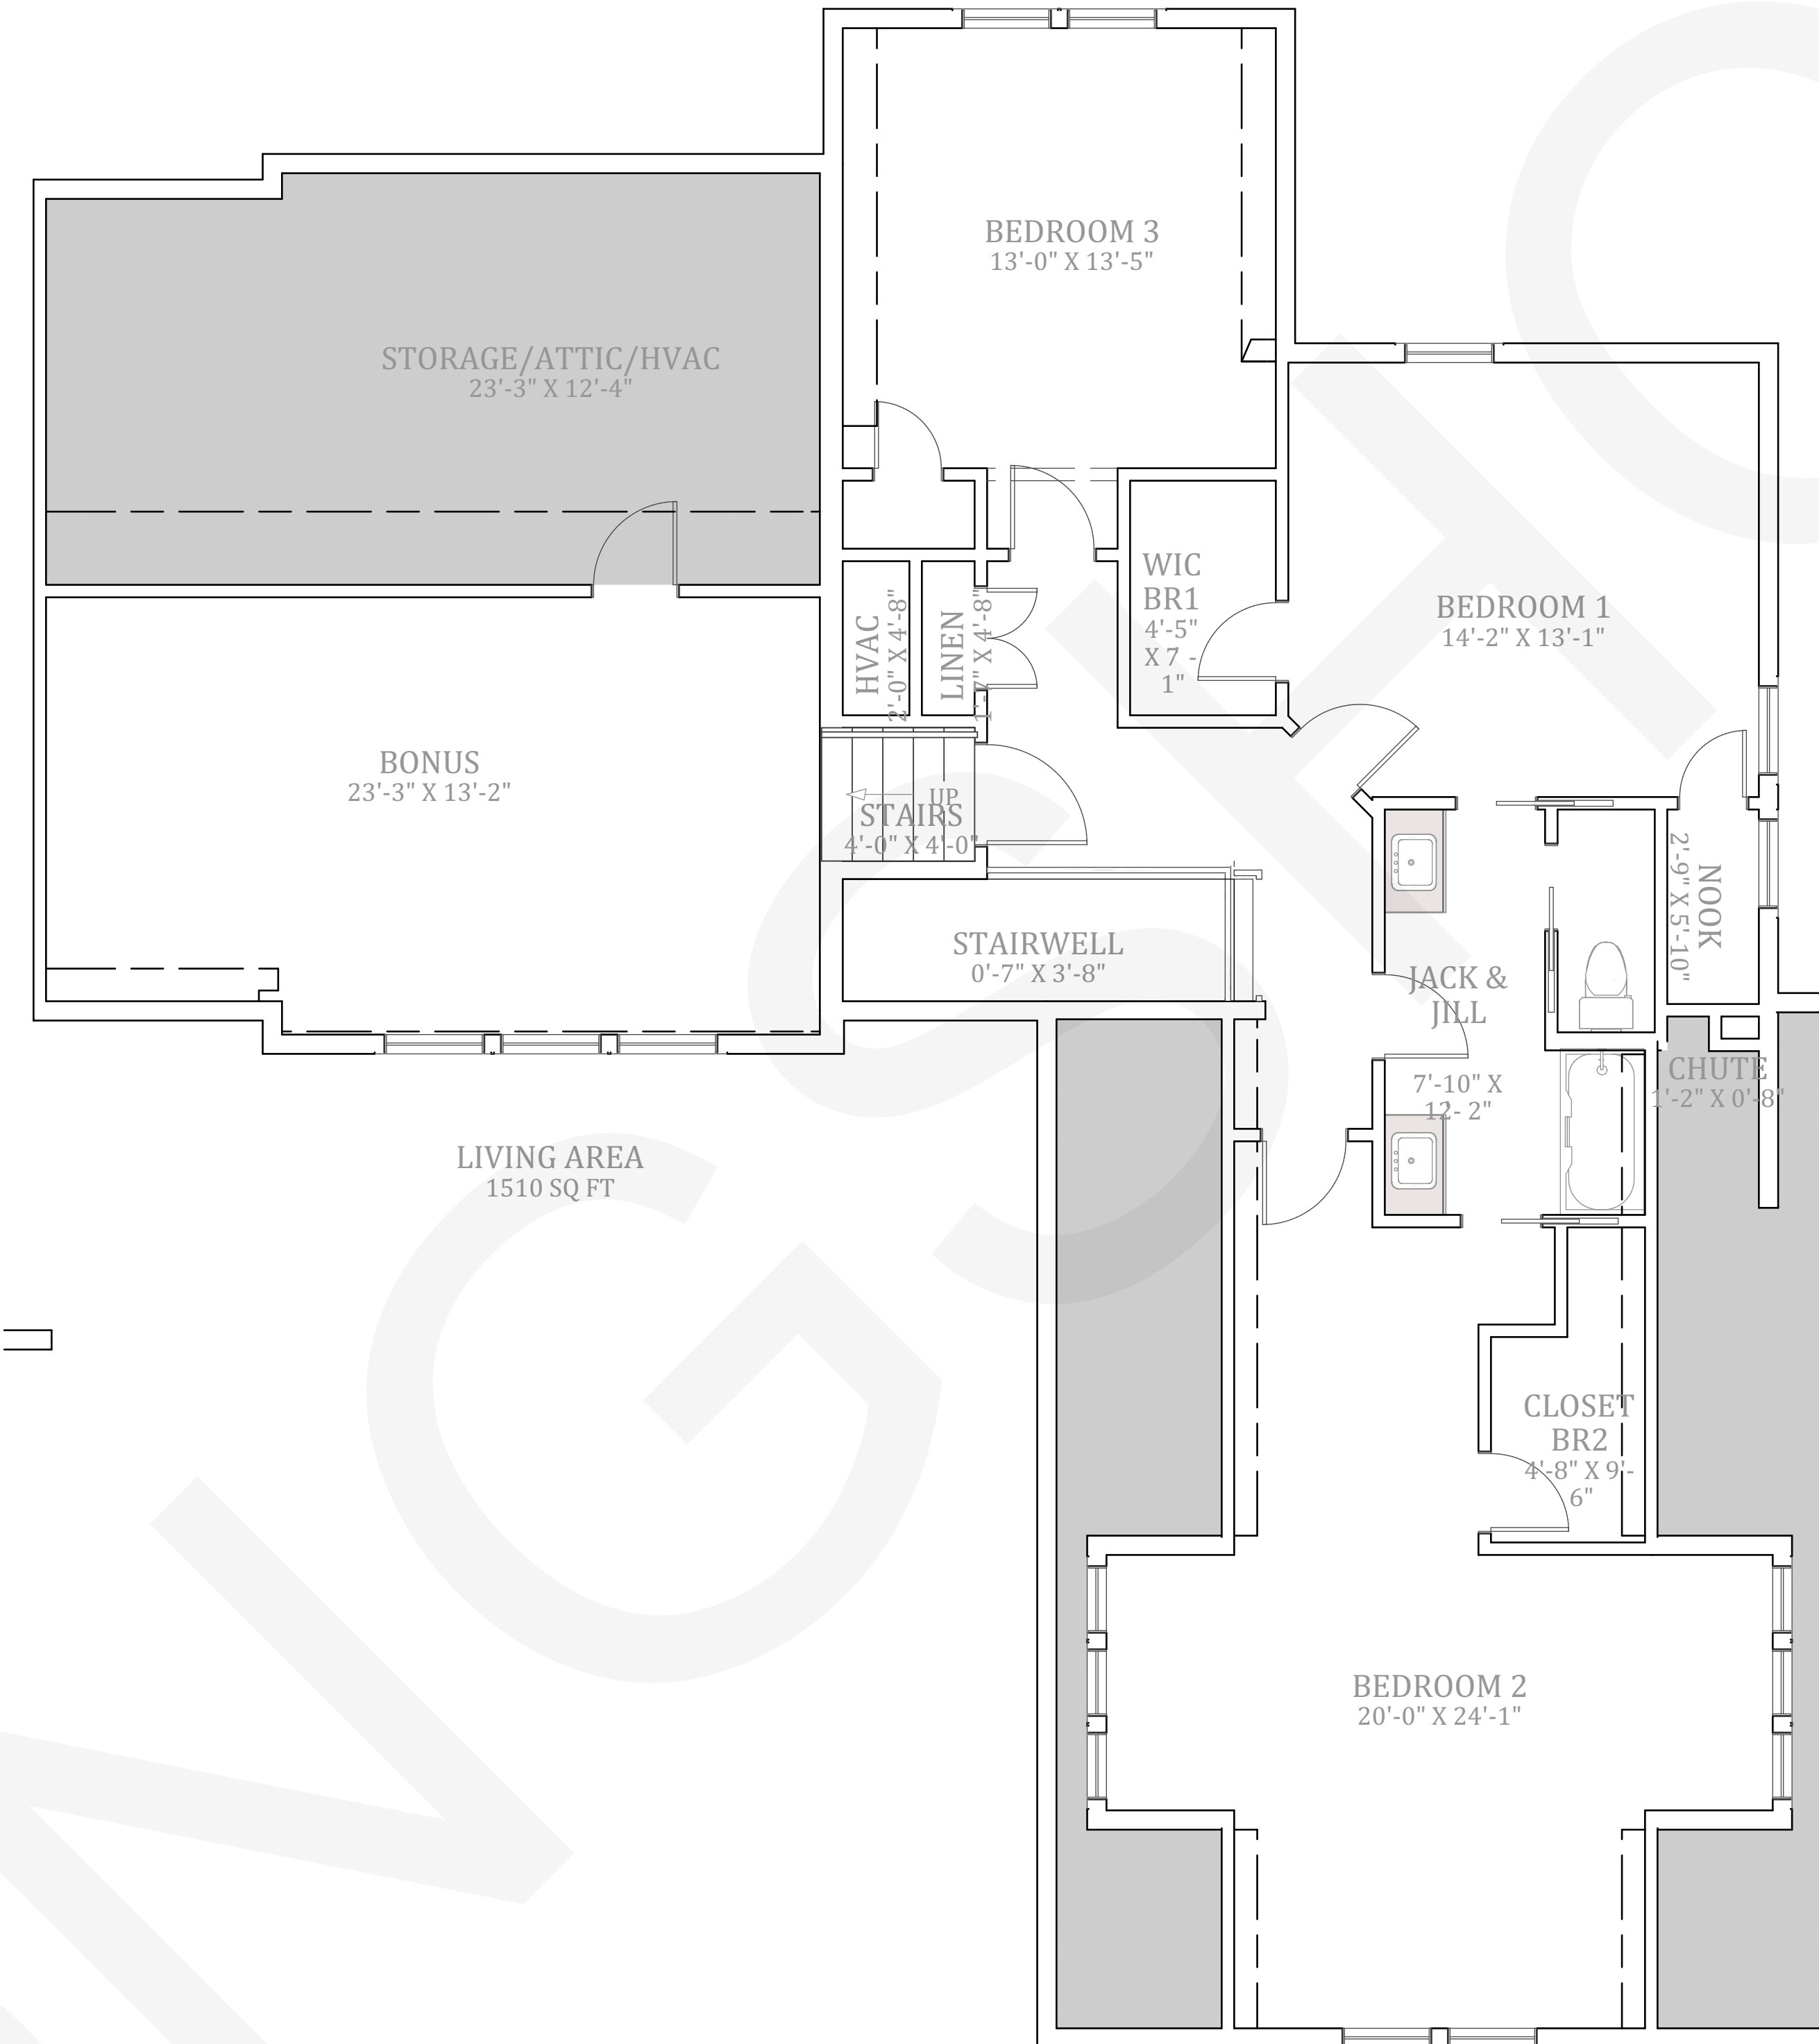

REVISION TABLE	
NUMBER	DATE

LONGSHORE

SECOND FLOOR



DATE:

5/24/2023

SCALE:

SHEET:

A-6