


FIRST FLOOR PLAN

Scale 1/4" = 1' 0"

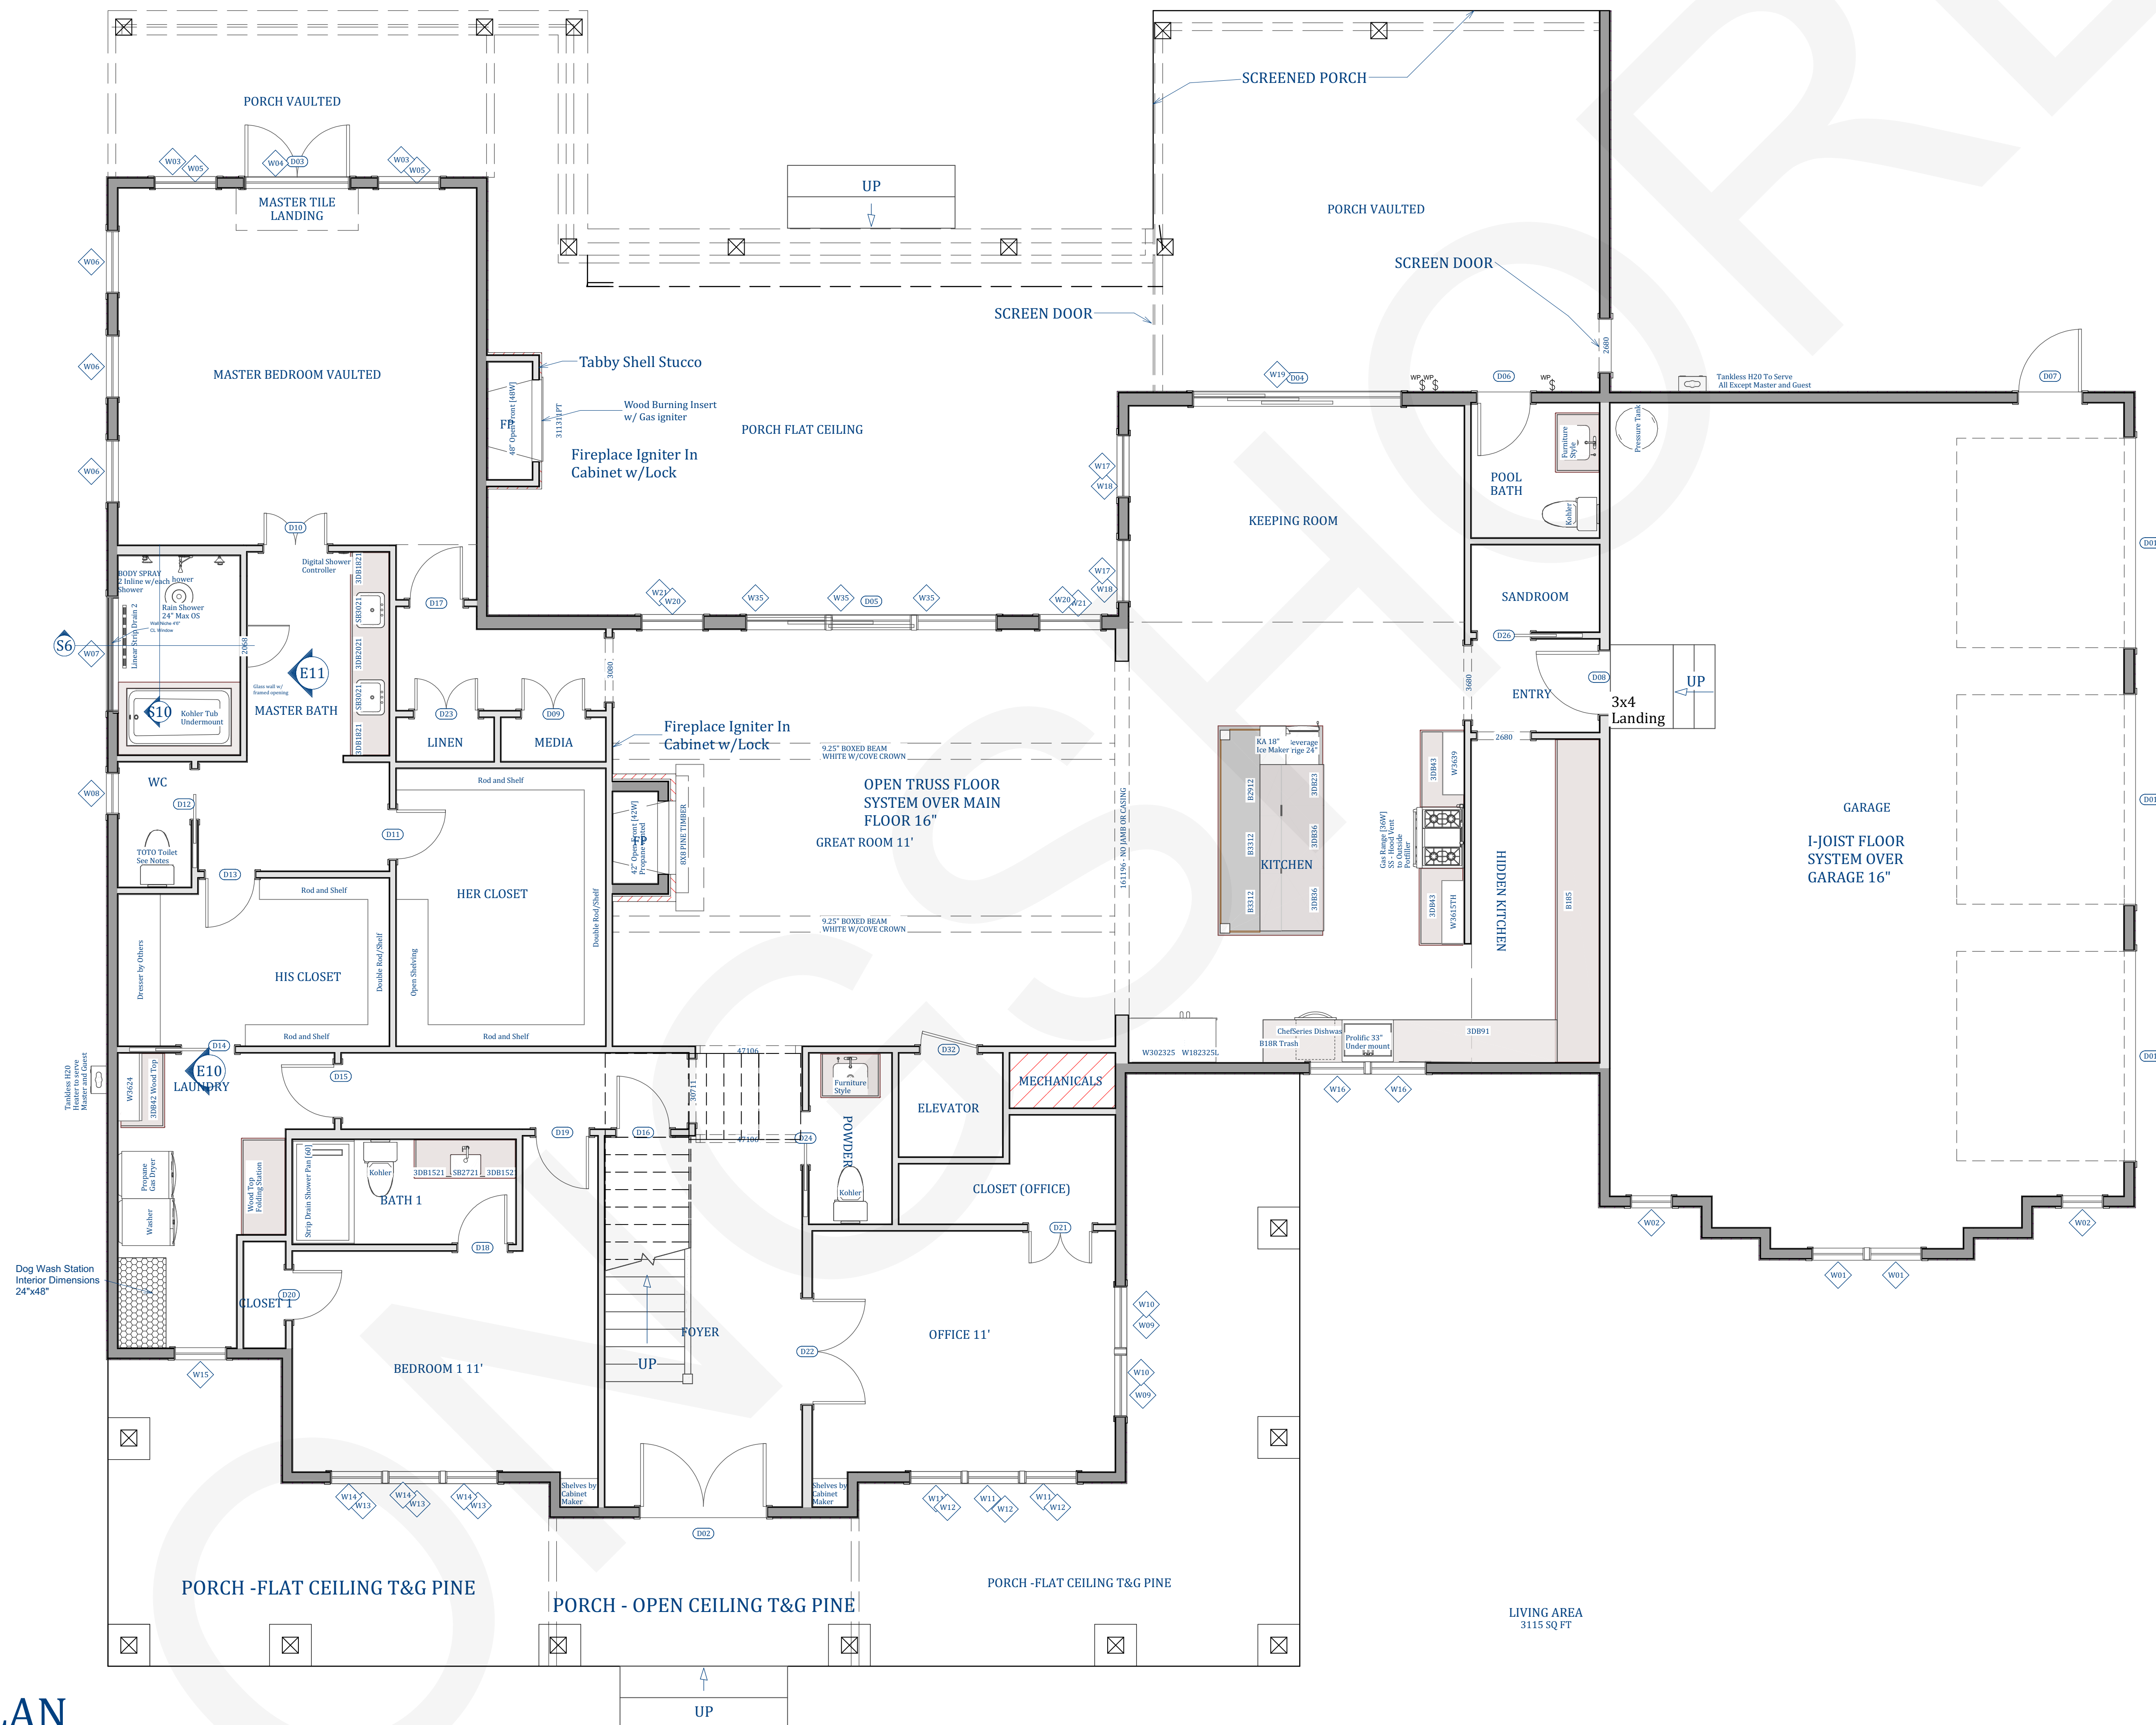

NUMBER	DATE	REVISION BY	DESCRIPTION

LONGSHORE
CUSTOM
HOMES

FIRST FLOOR PLAN



DATE:

10/11/2024

SCALE:


1/4" = 1'

SHEET:

A-5

SECOND FLOOR PLAN

Scale 1/4" = 1' 0"

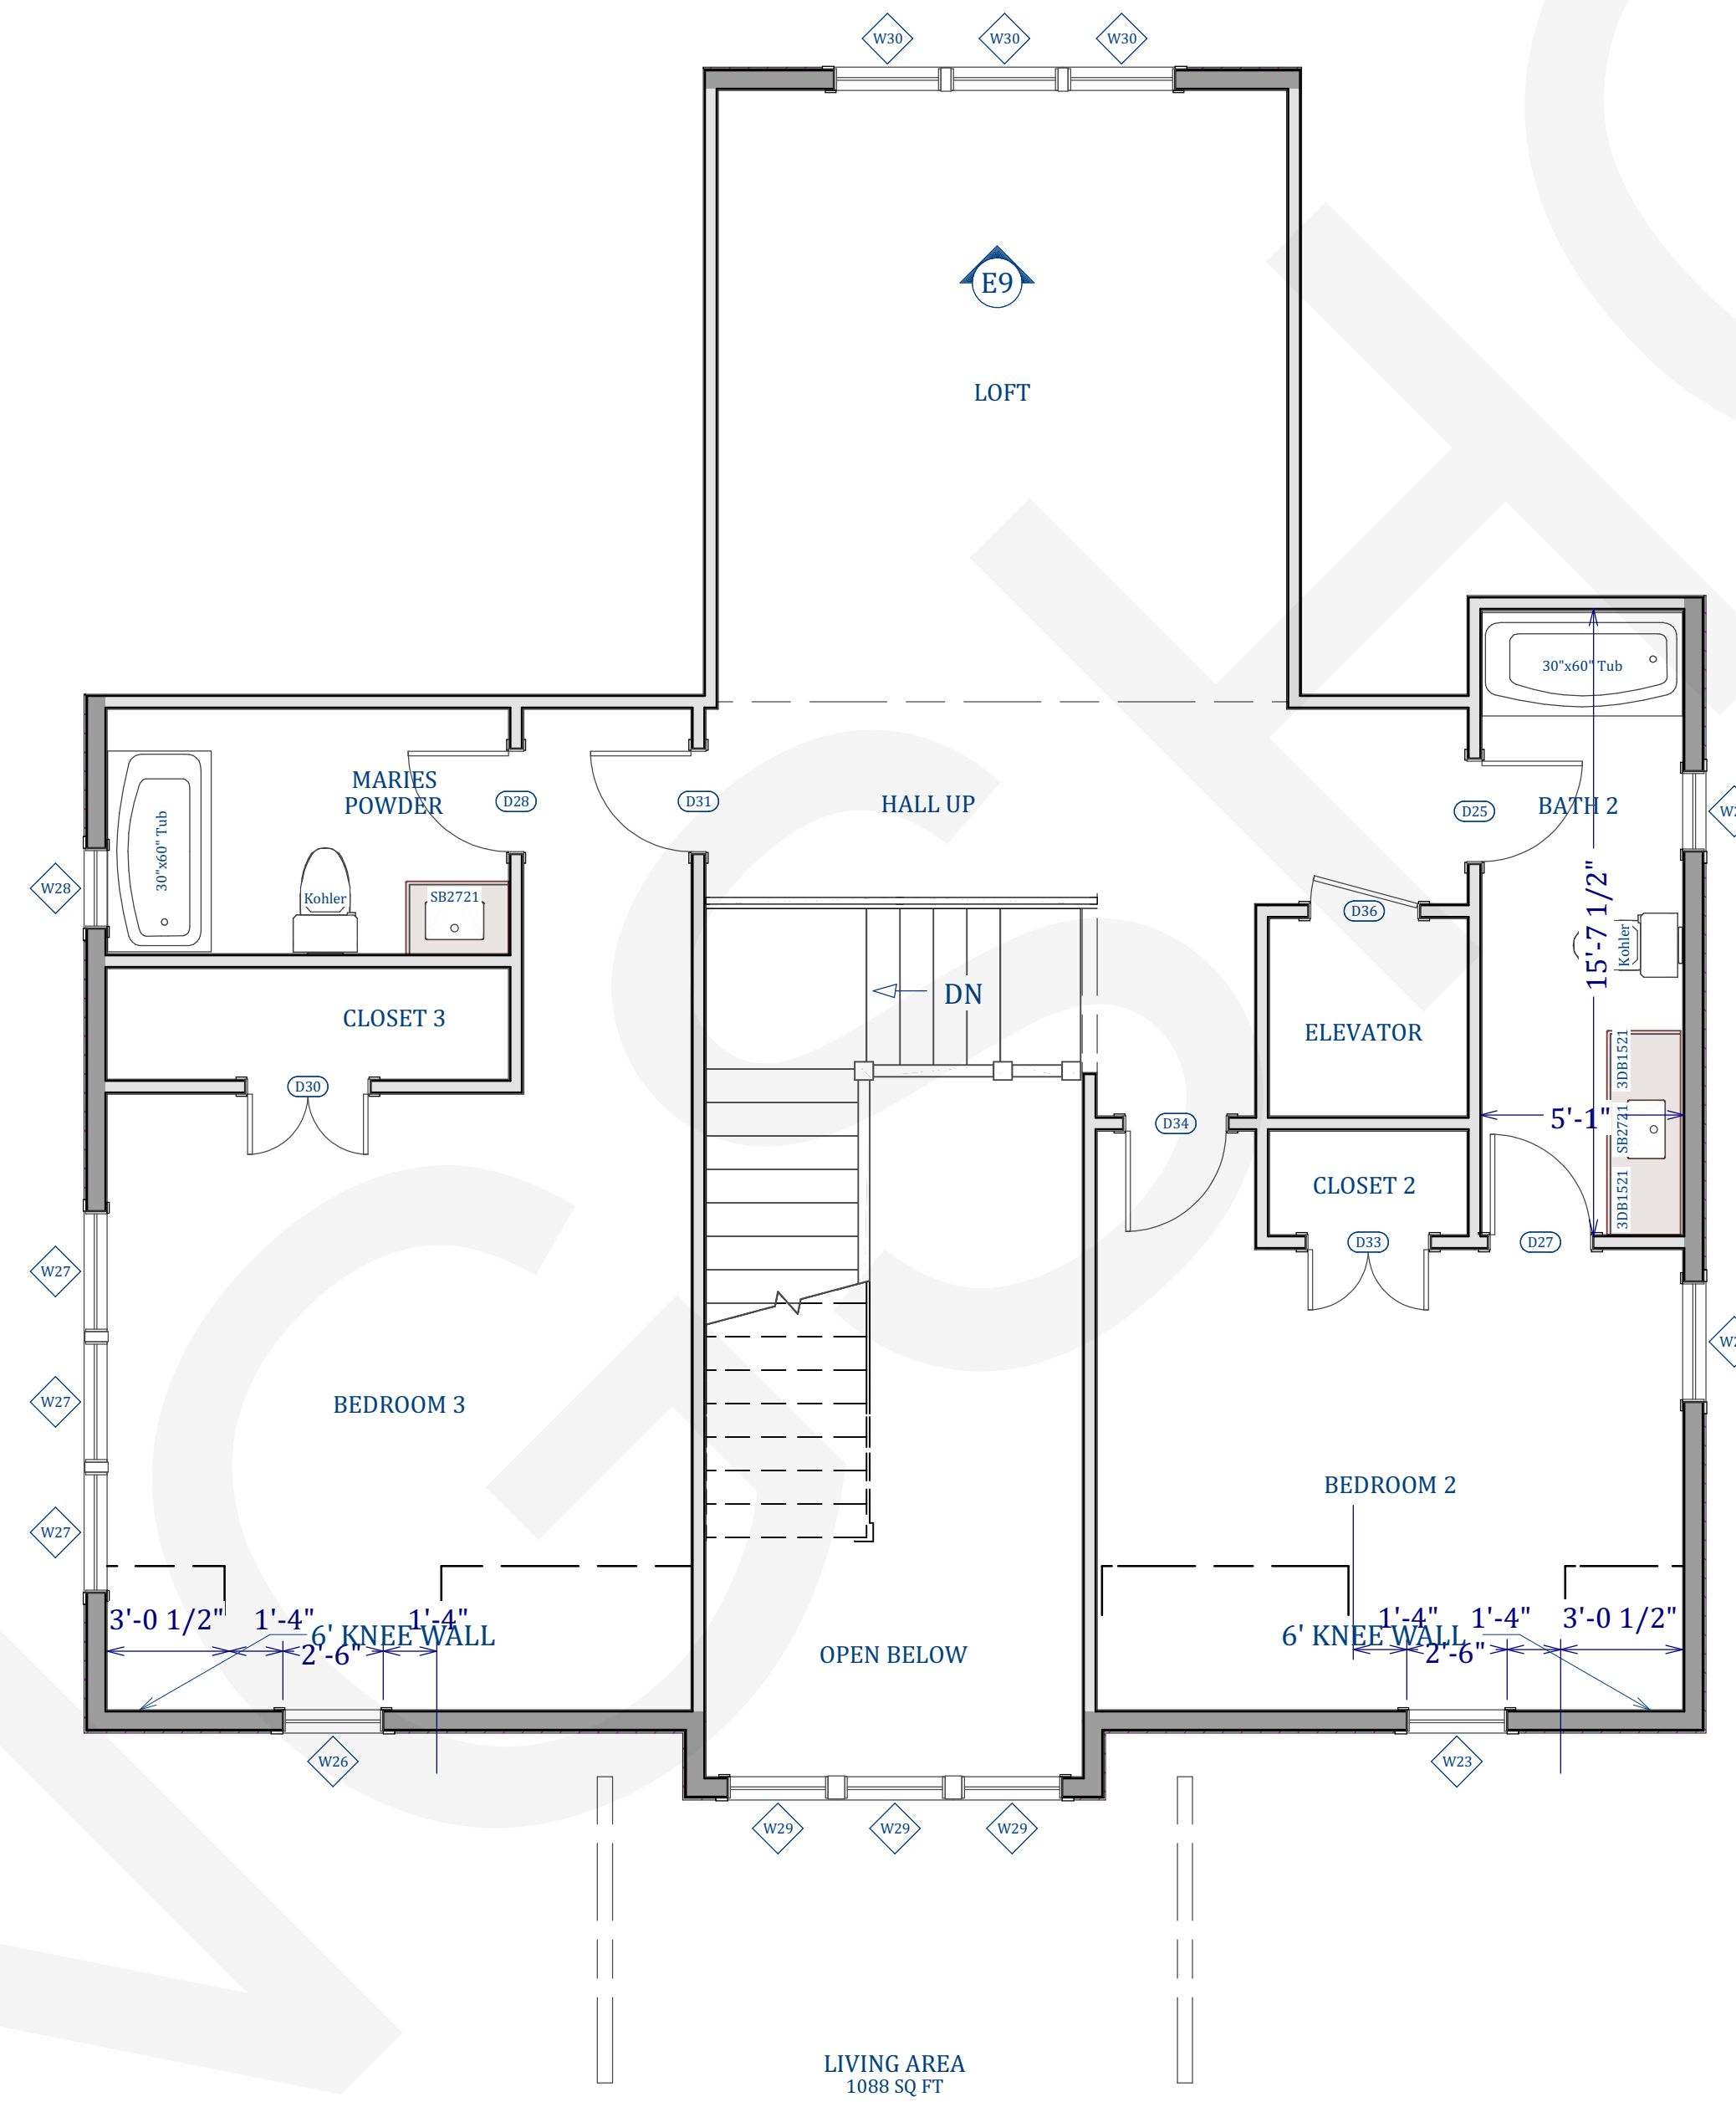

NUMBER	DATE	REVISION BY	DESCRIPTION

LONGSHORE
CUSTOM
HOMES

SECOND FLOOR



DATE:

10/11/2024

SCALE:

SHEET:

A-6