


FIRST FLOOR PLAN

Scale 1/4" = 1' 0"

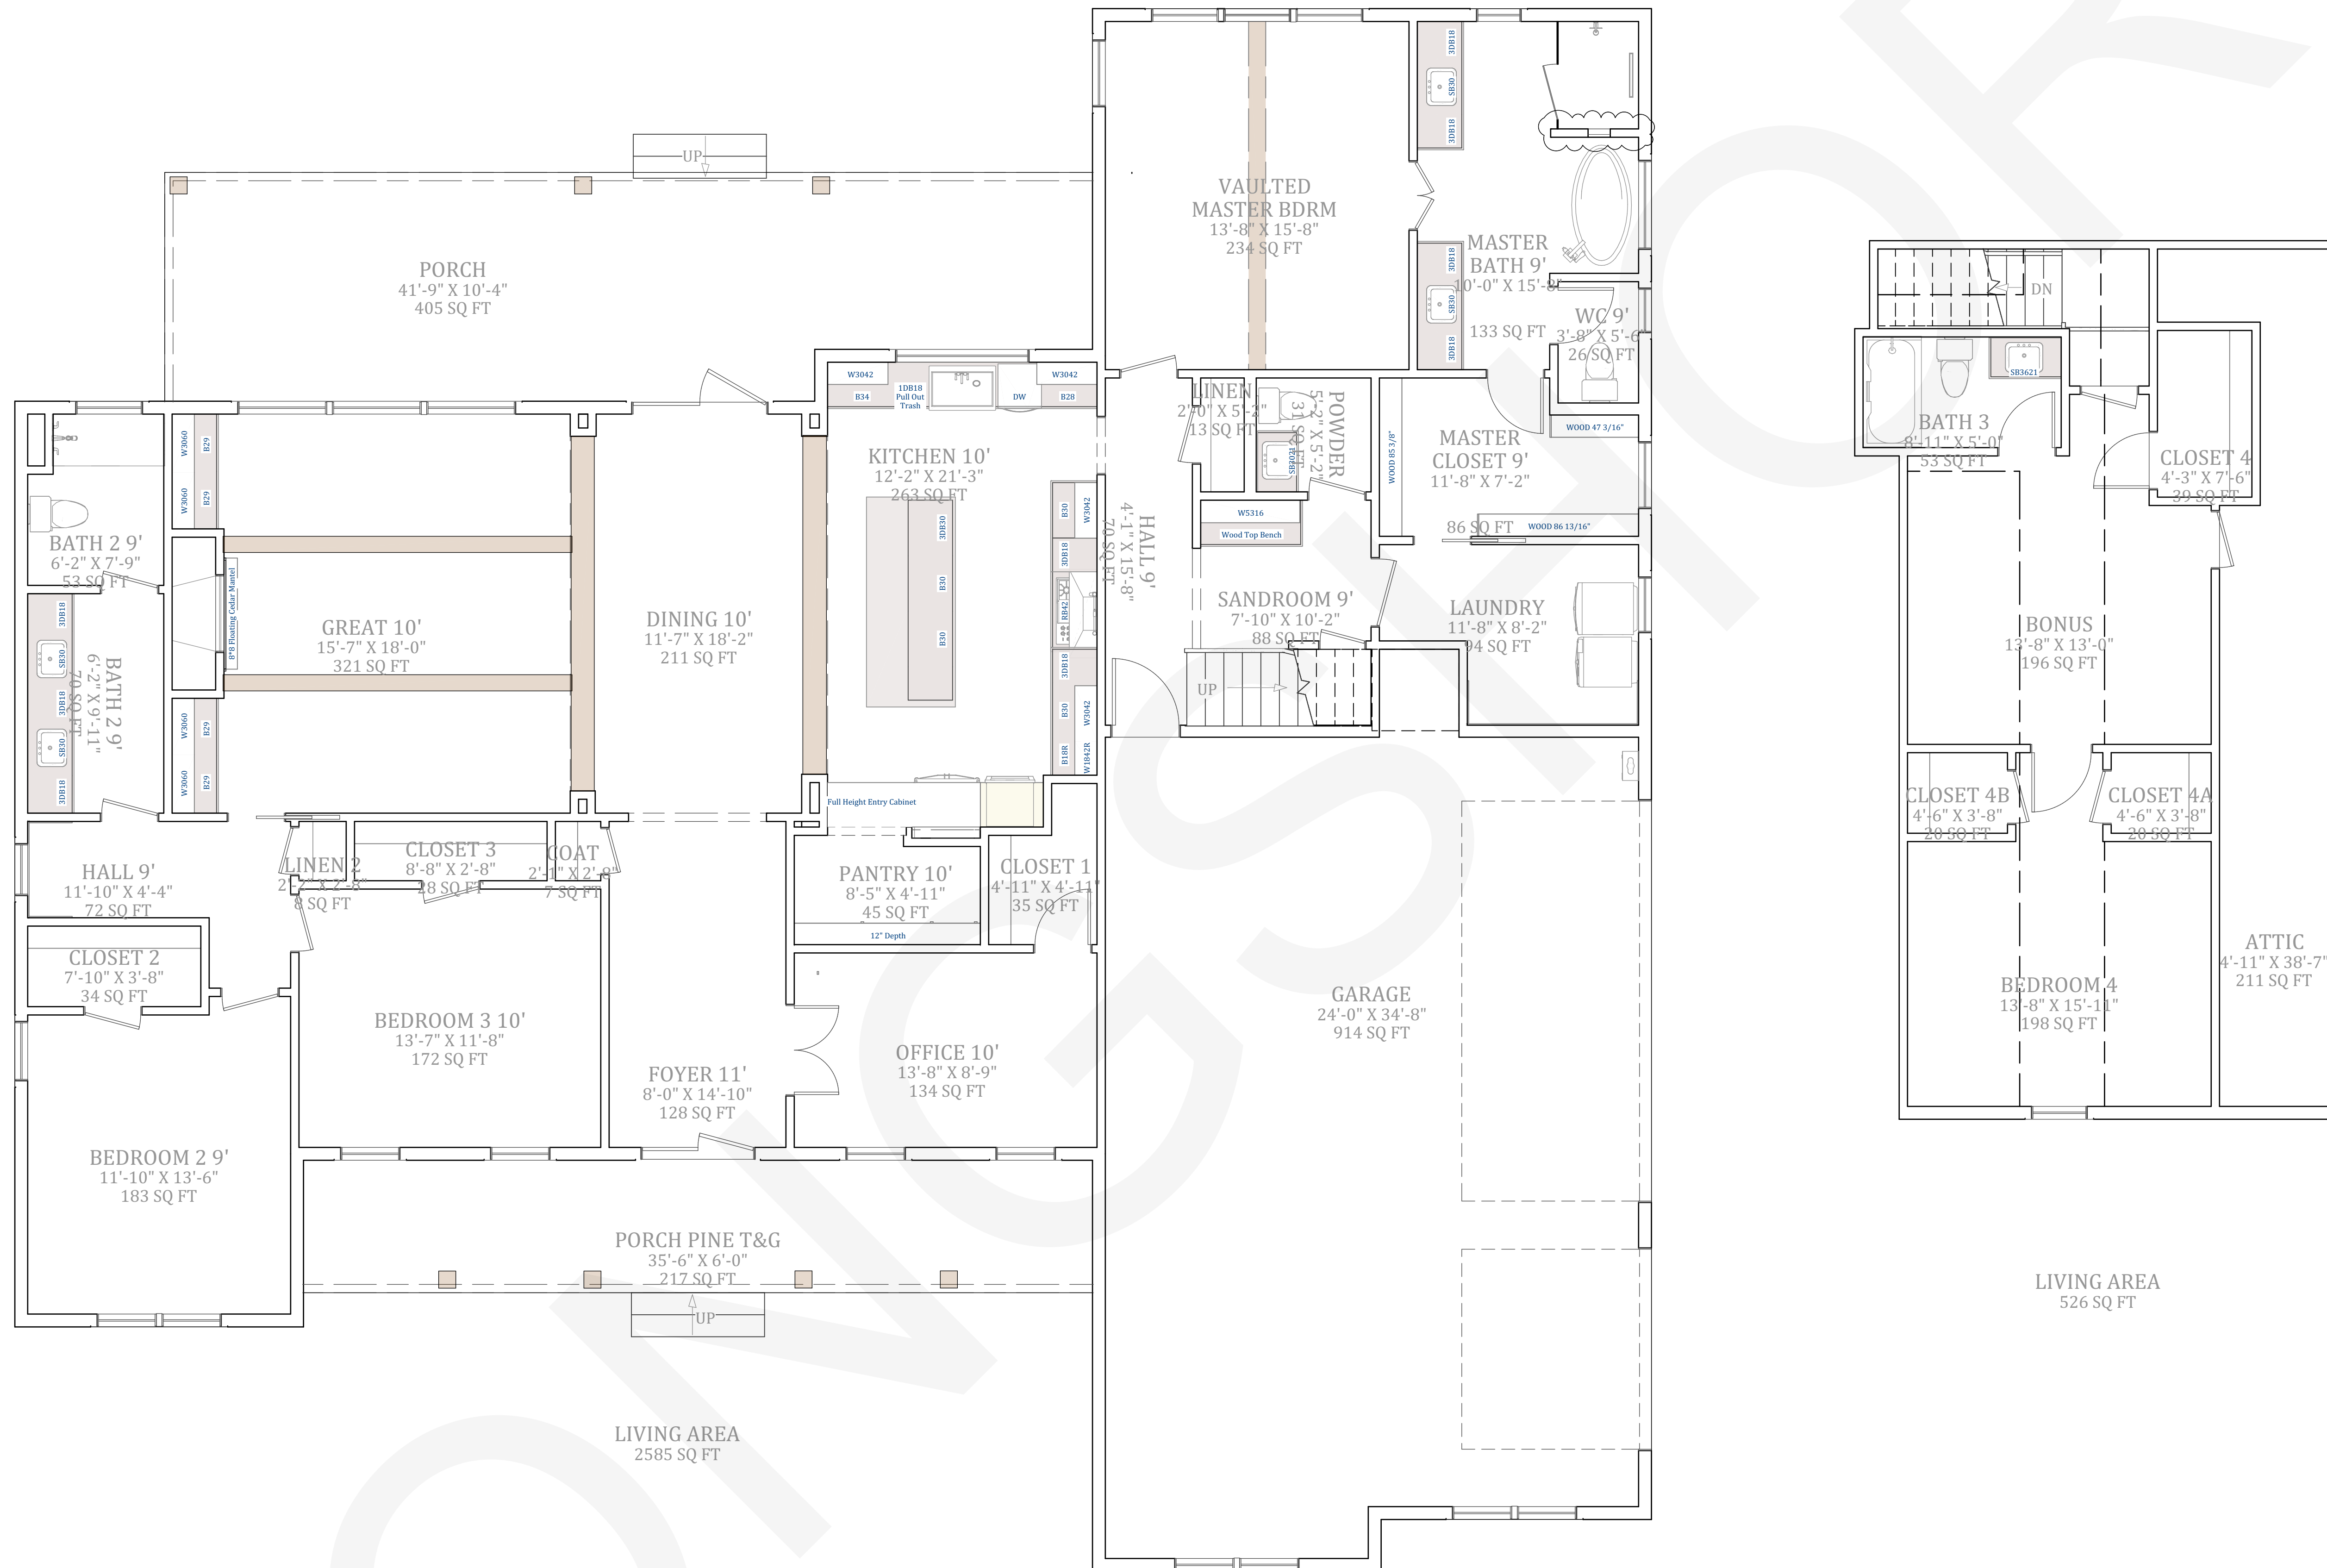

NUMBER	DATE	REVISION BY	DESCRIPTION

LONGSHORE

FIRST FLOOR PLAN



DATE:

5/24/2023

SCALE:

1/4" = 1'

SHEET:

A-5