


FIRST FLOOR PLAN

Scale 1/4" = 1' 0"

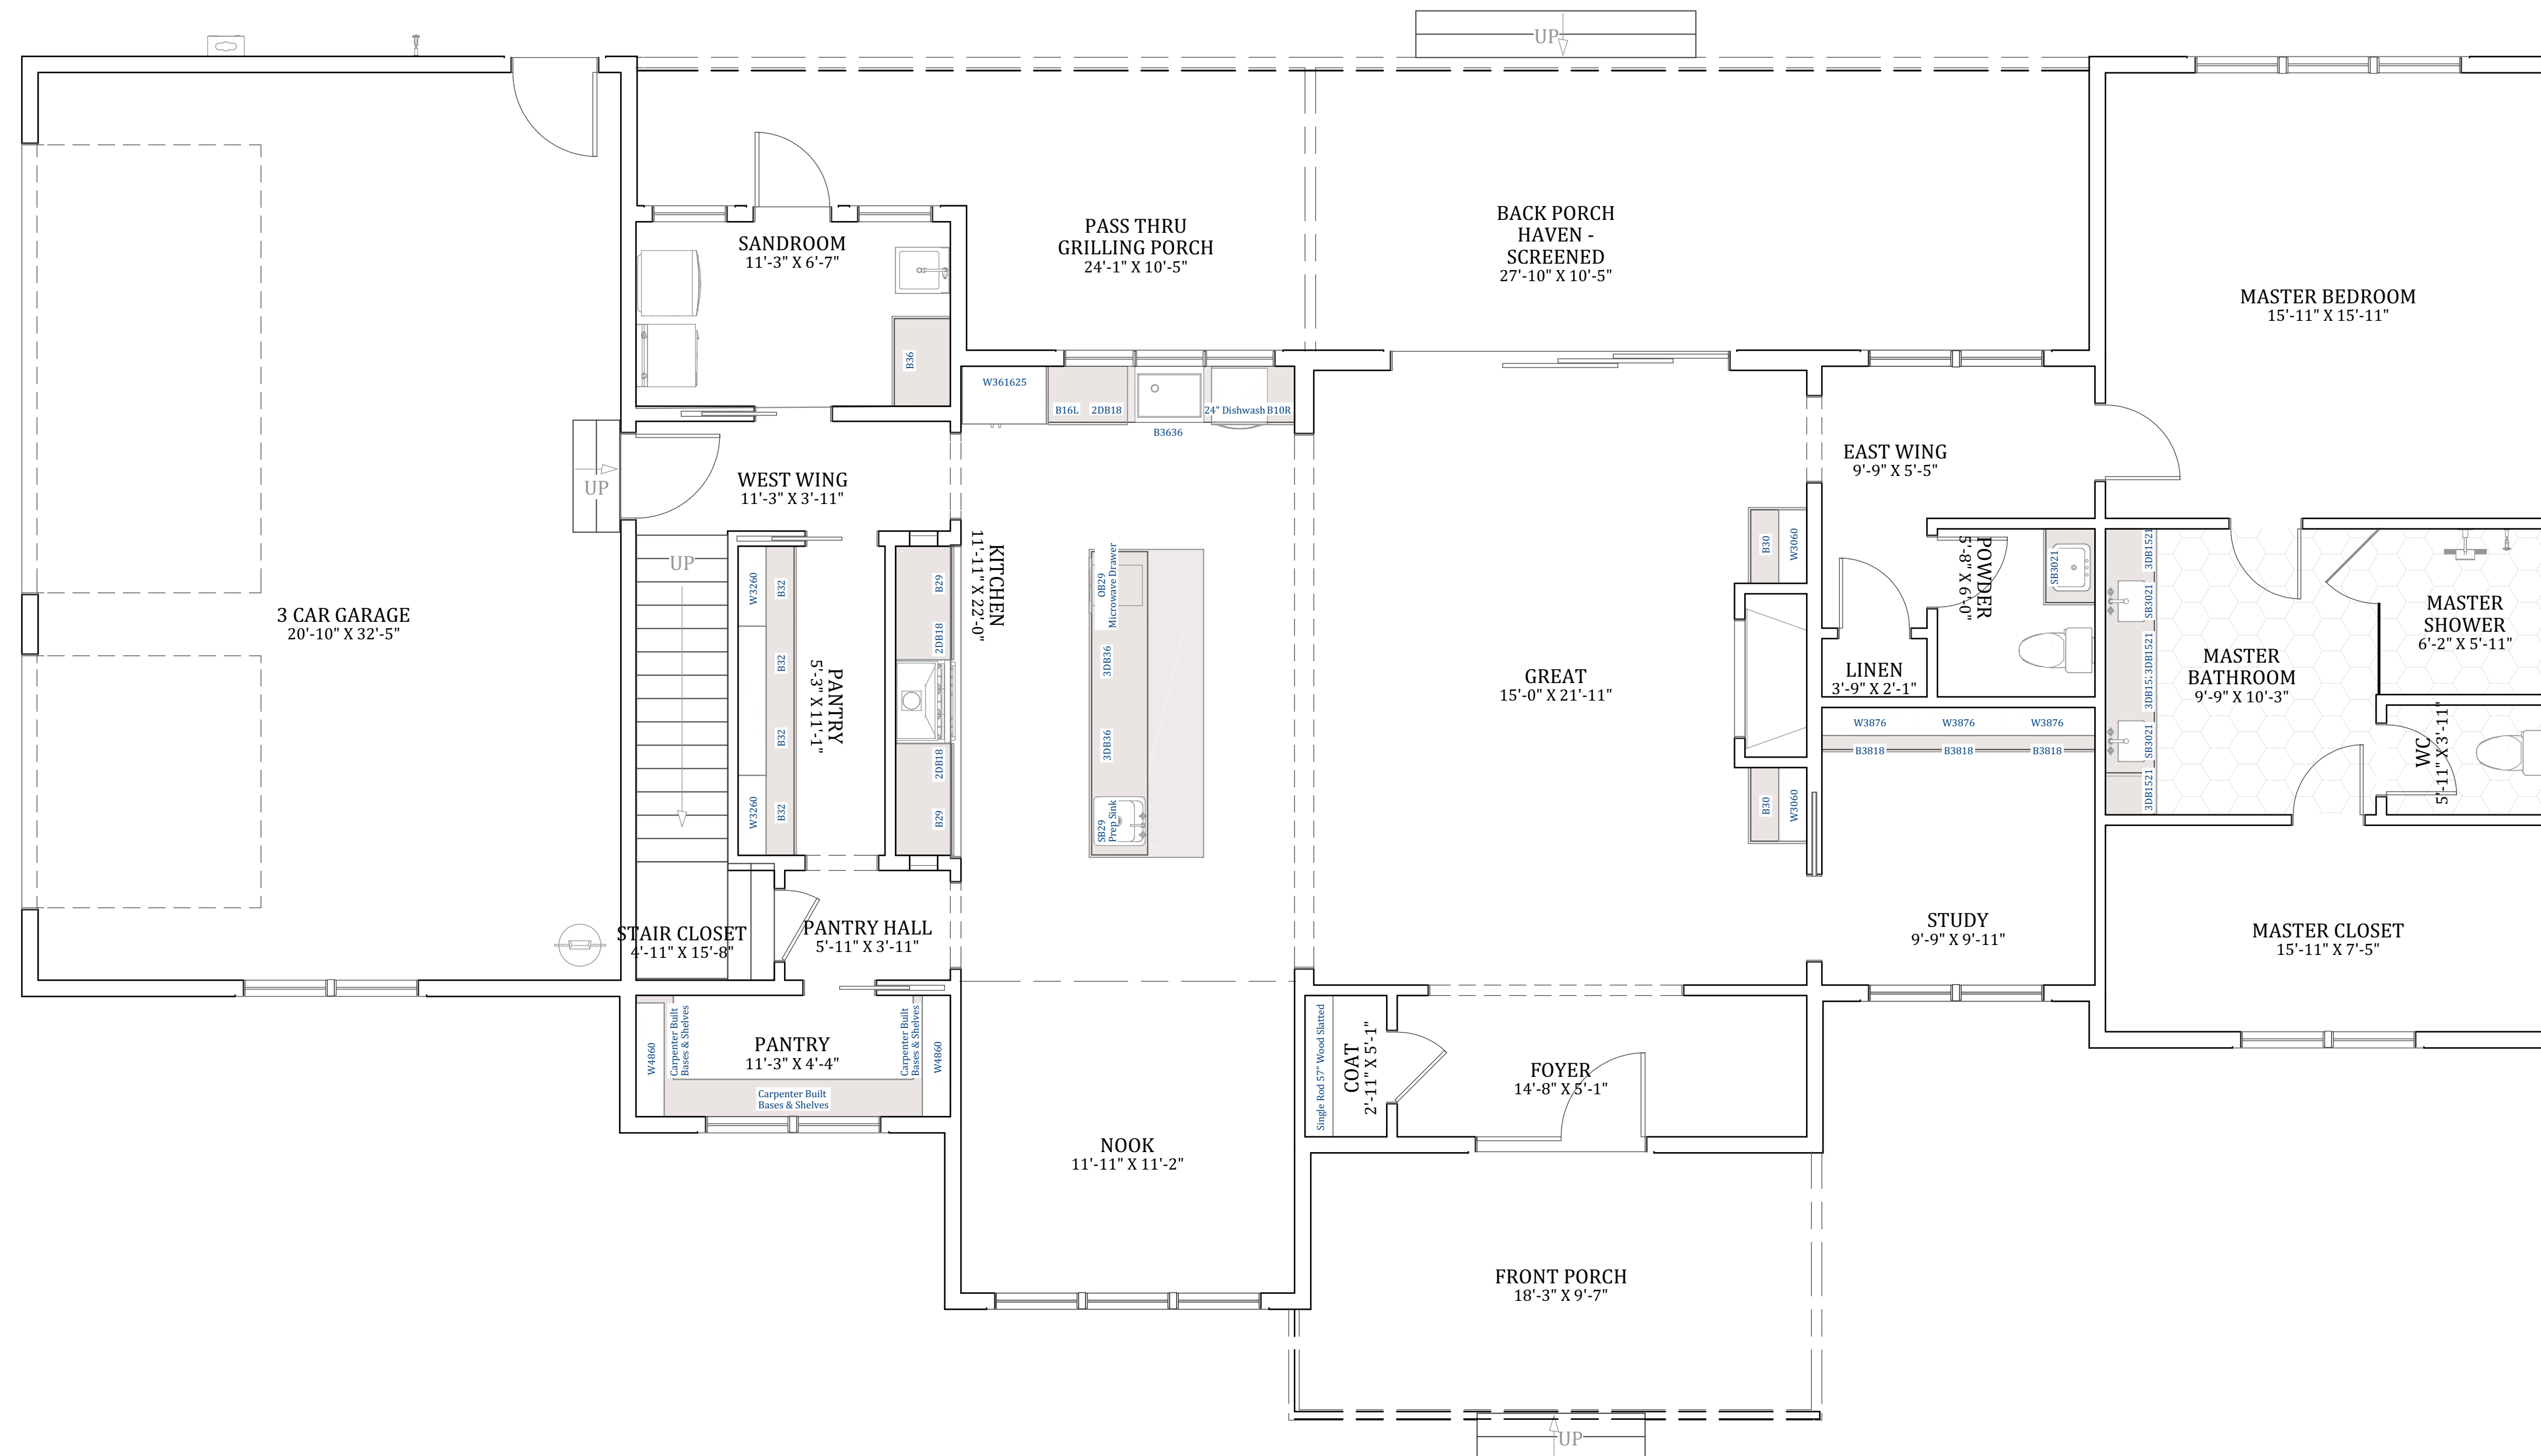

NUMBER	DATE	REVISION BY	DESCRIPTION

SWEET HOME
LONGSHORE

FIRST FLOOR PLAN



DATE:


1/31/2024

SCALE:

1/4" = 1'

SHEET:

A-5

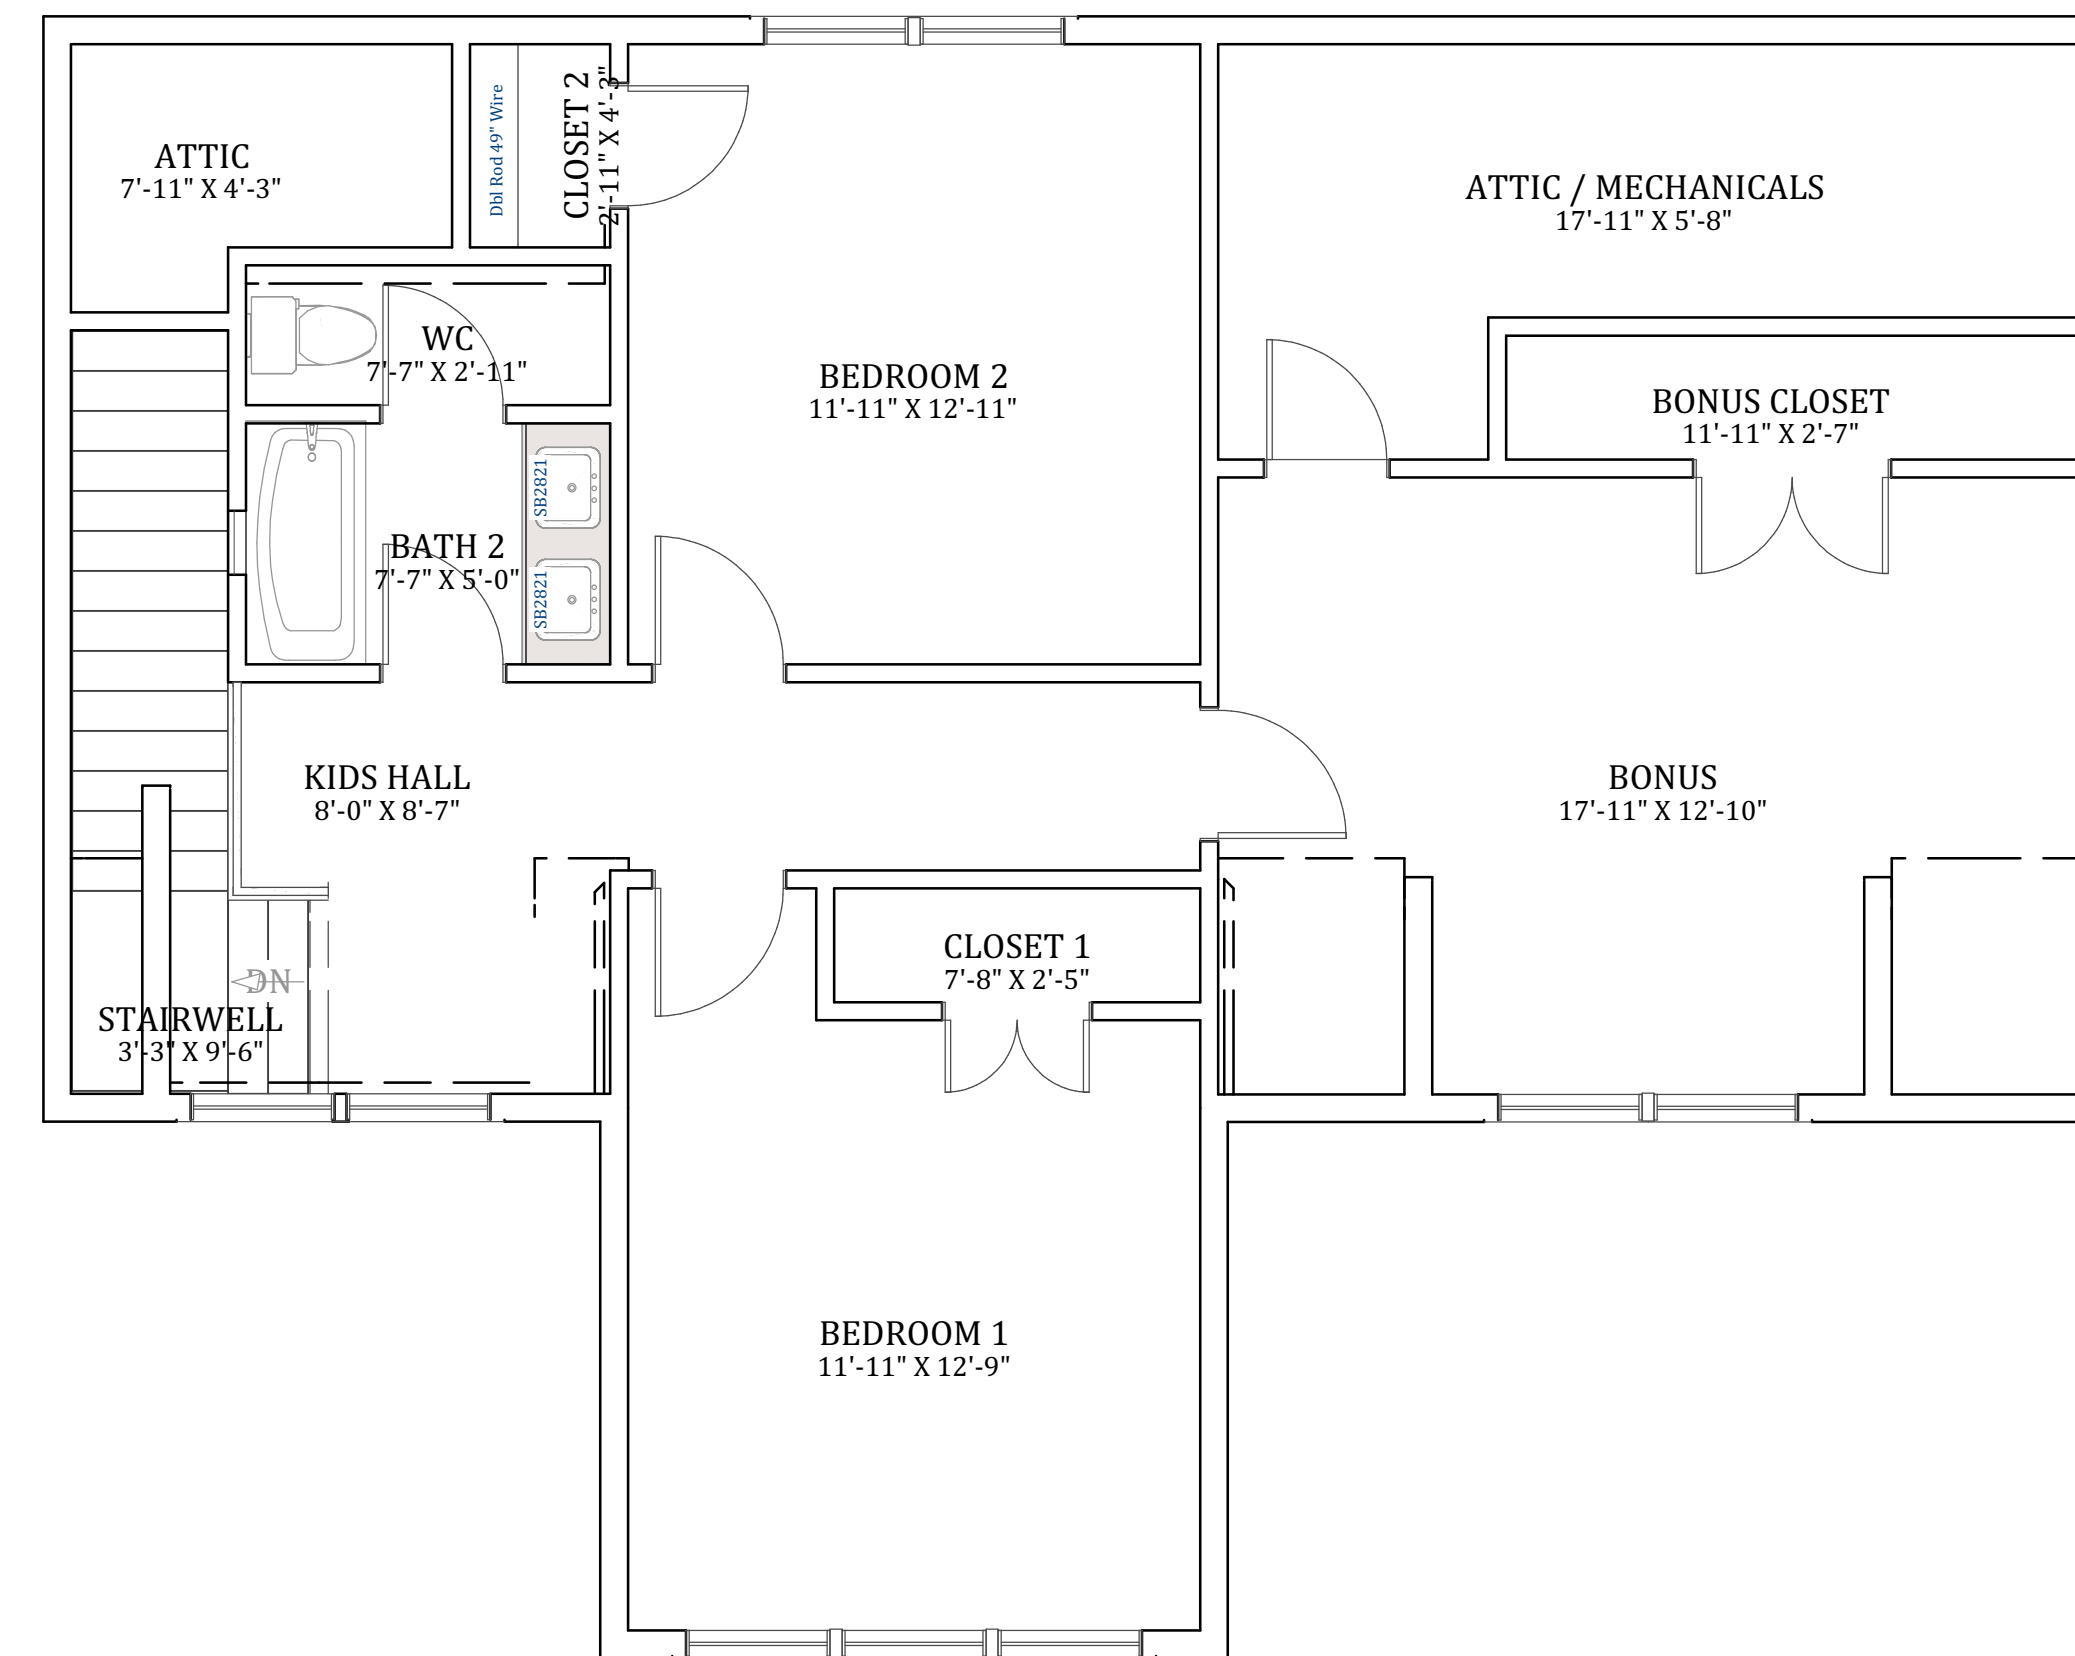

SECOND FLOOR PLAN

Scale 1/4" = 1' 0"

REVISION TABLE		
NUMBER	DATE	DESCRIPTION

SWEET HOME
LONGSHORE

SECOND FLOOR



DATE:

1/31/2024

SCALE:

SHEET:

A-6