

FIRST FLOOR PLAN

Scale 1/4" = 1' 0"



NUMBER	DATE	REVISION	DESCRIPTION

HOMEOWNER
SUBDIVISION
LOT

FIRST FLOOR PLAN



DATE:



6/11/2024

SCALE:

1/4" = 1'

SHEET:

A-5

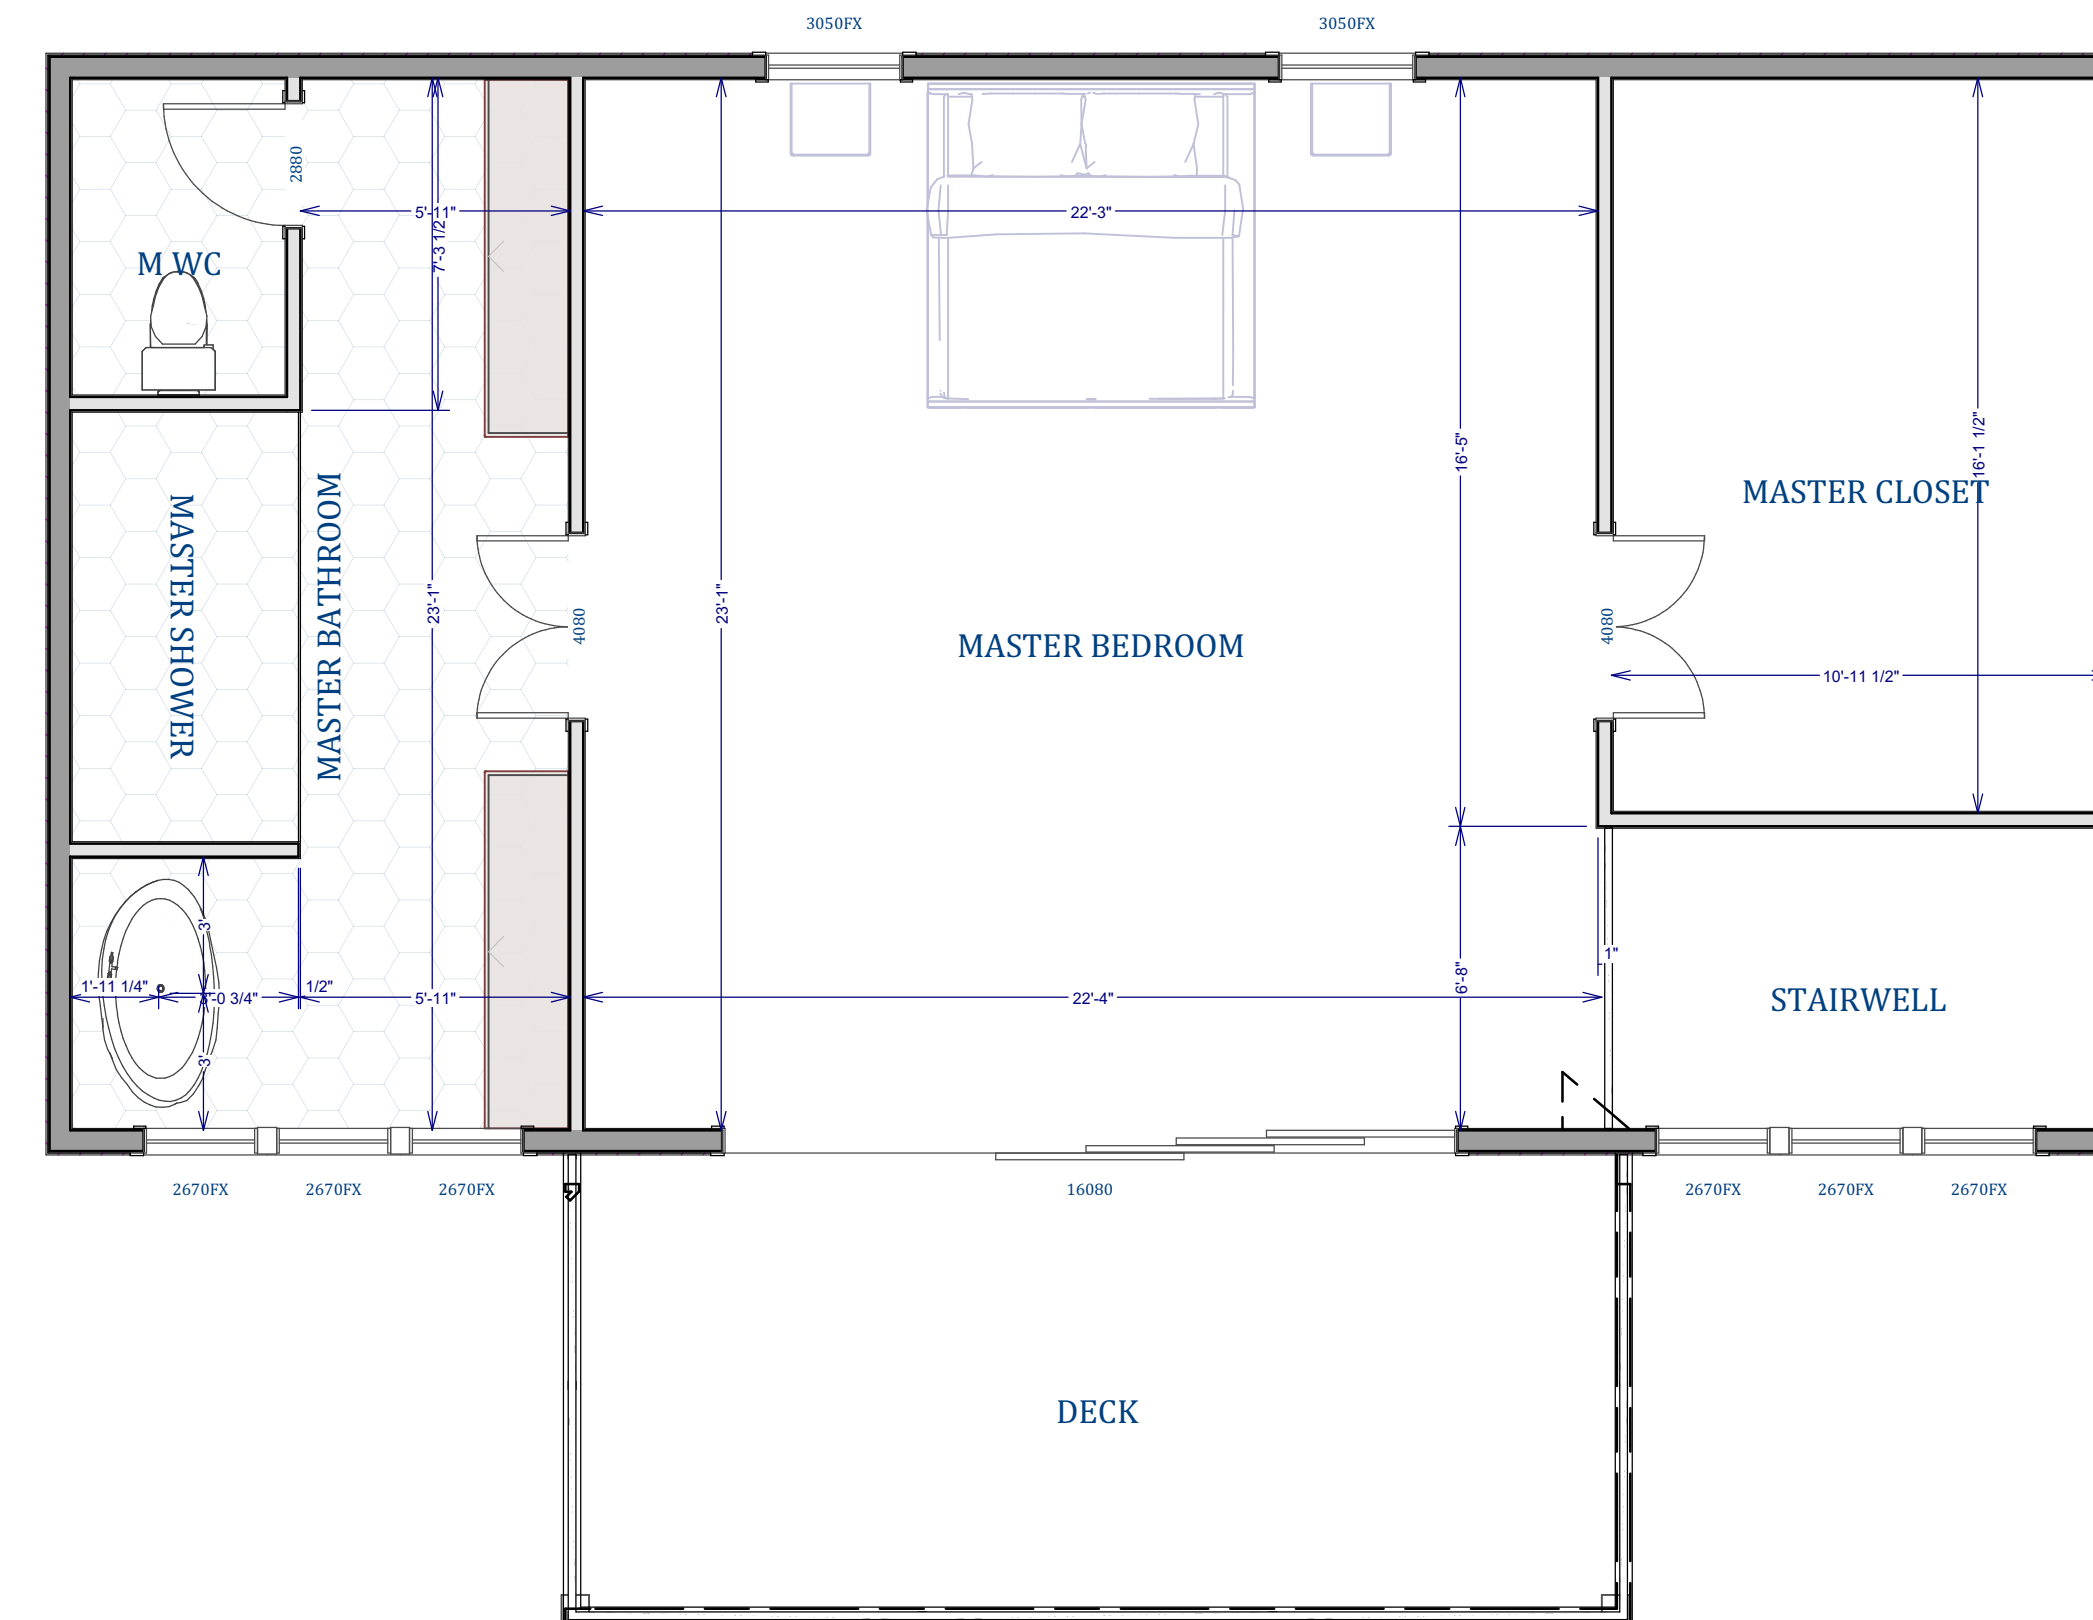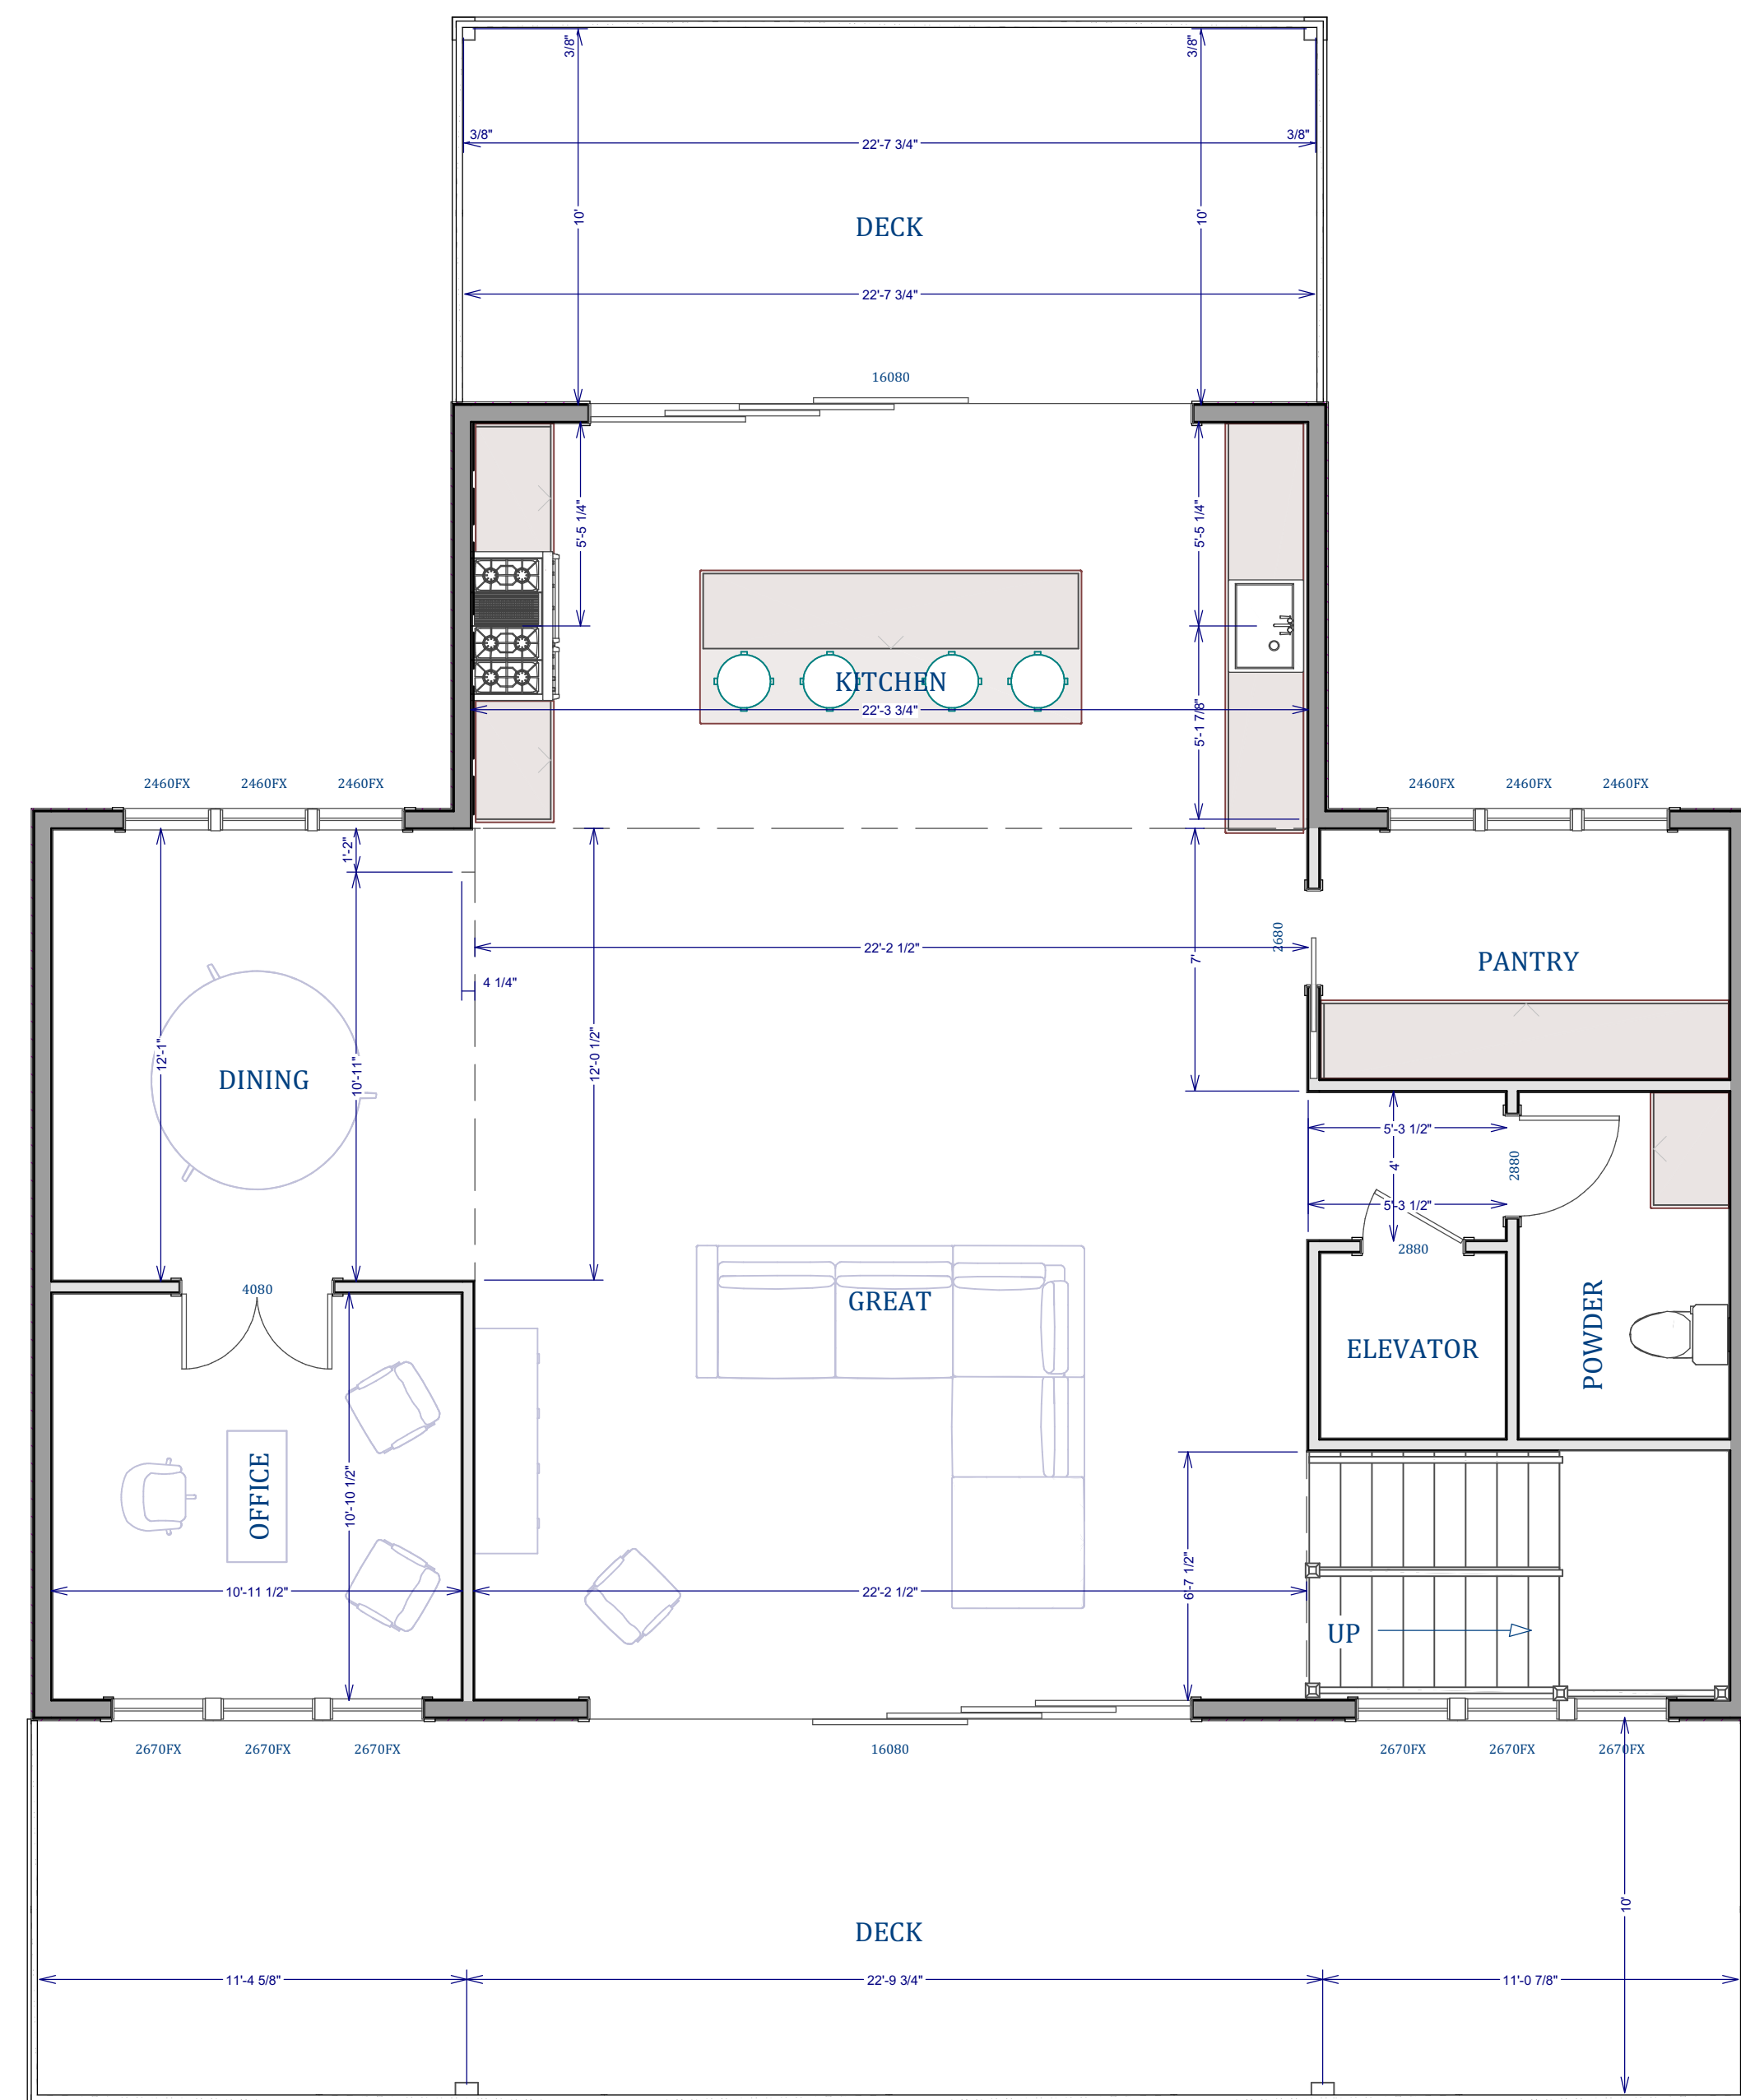

SECOND FLOOR PLAN

Scale 1/4" = 1' 0"

NUMBER	DATE	REVISION	DESCRIPTION

HOMEOWNER
SUBDIVISION
LOT

SECOND FLOOR

LONGSHORE
CUSTOM HOMES

DATE:

6/11/2024

SCALE:

SHEET:

A-6