


FIRST FLOOR PLAN

Scale 1/4" = 1' 0"

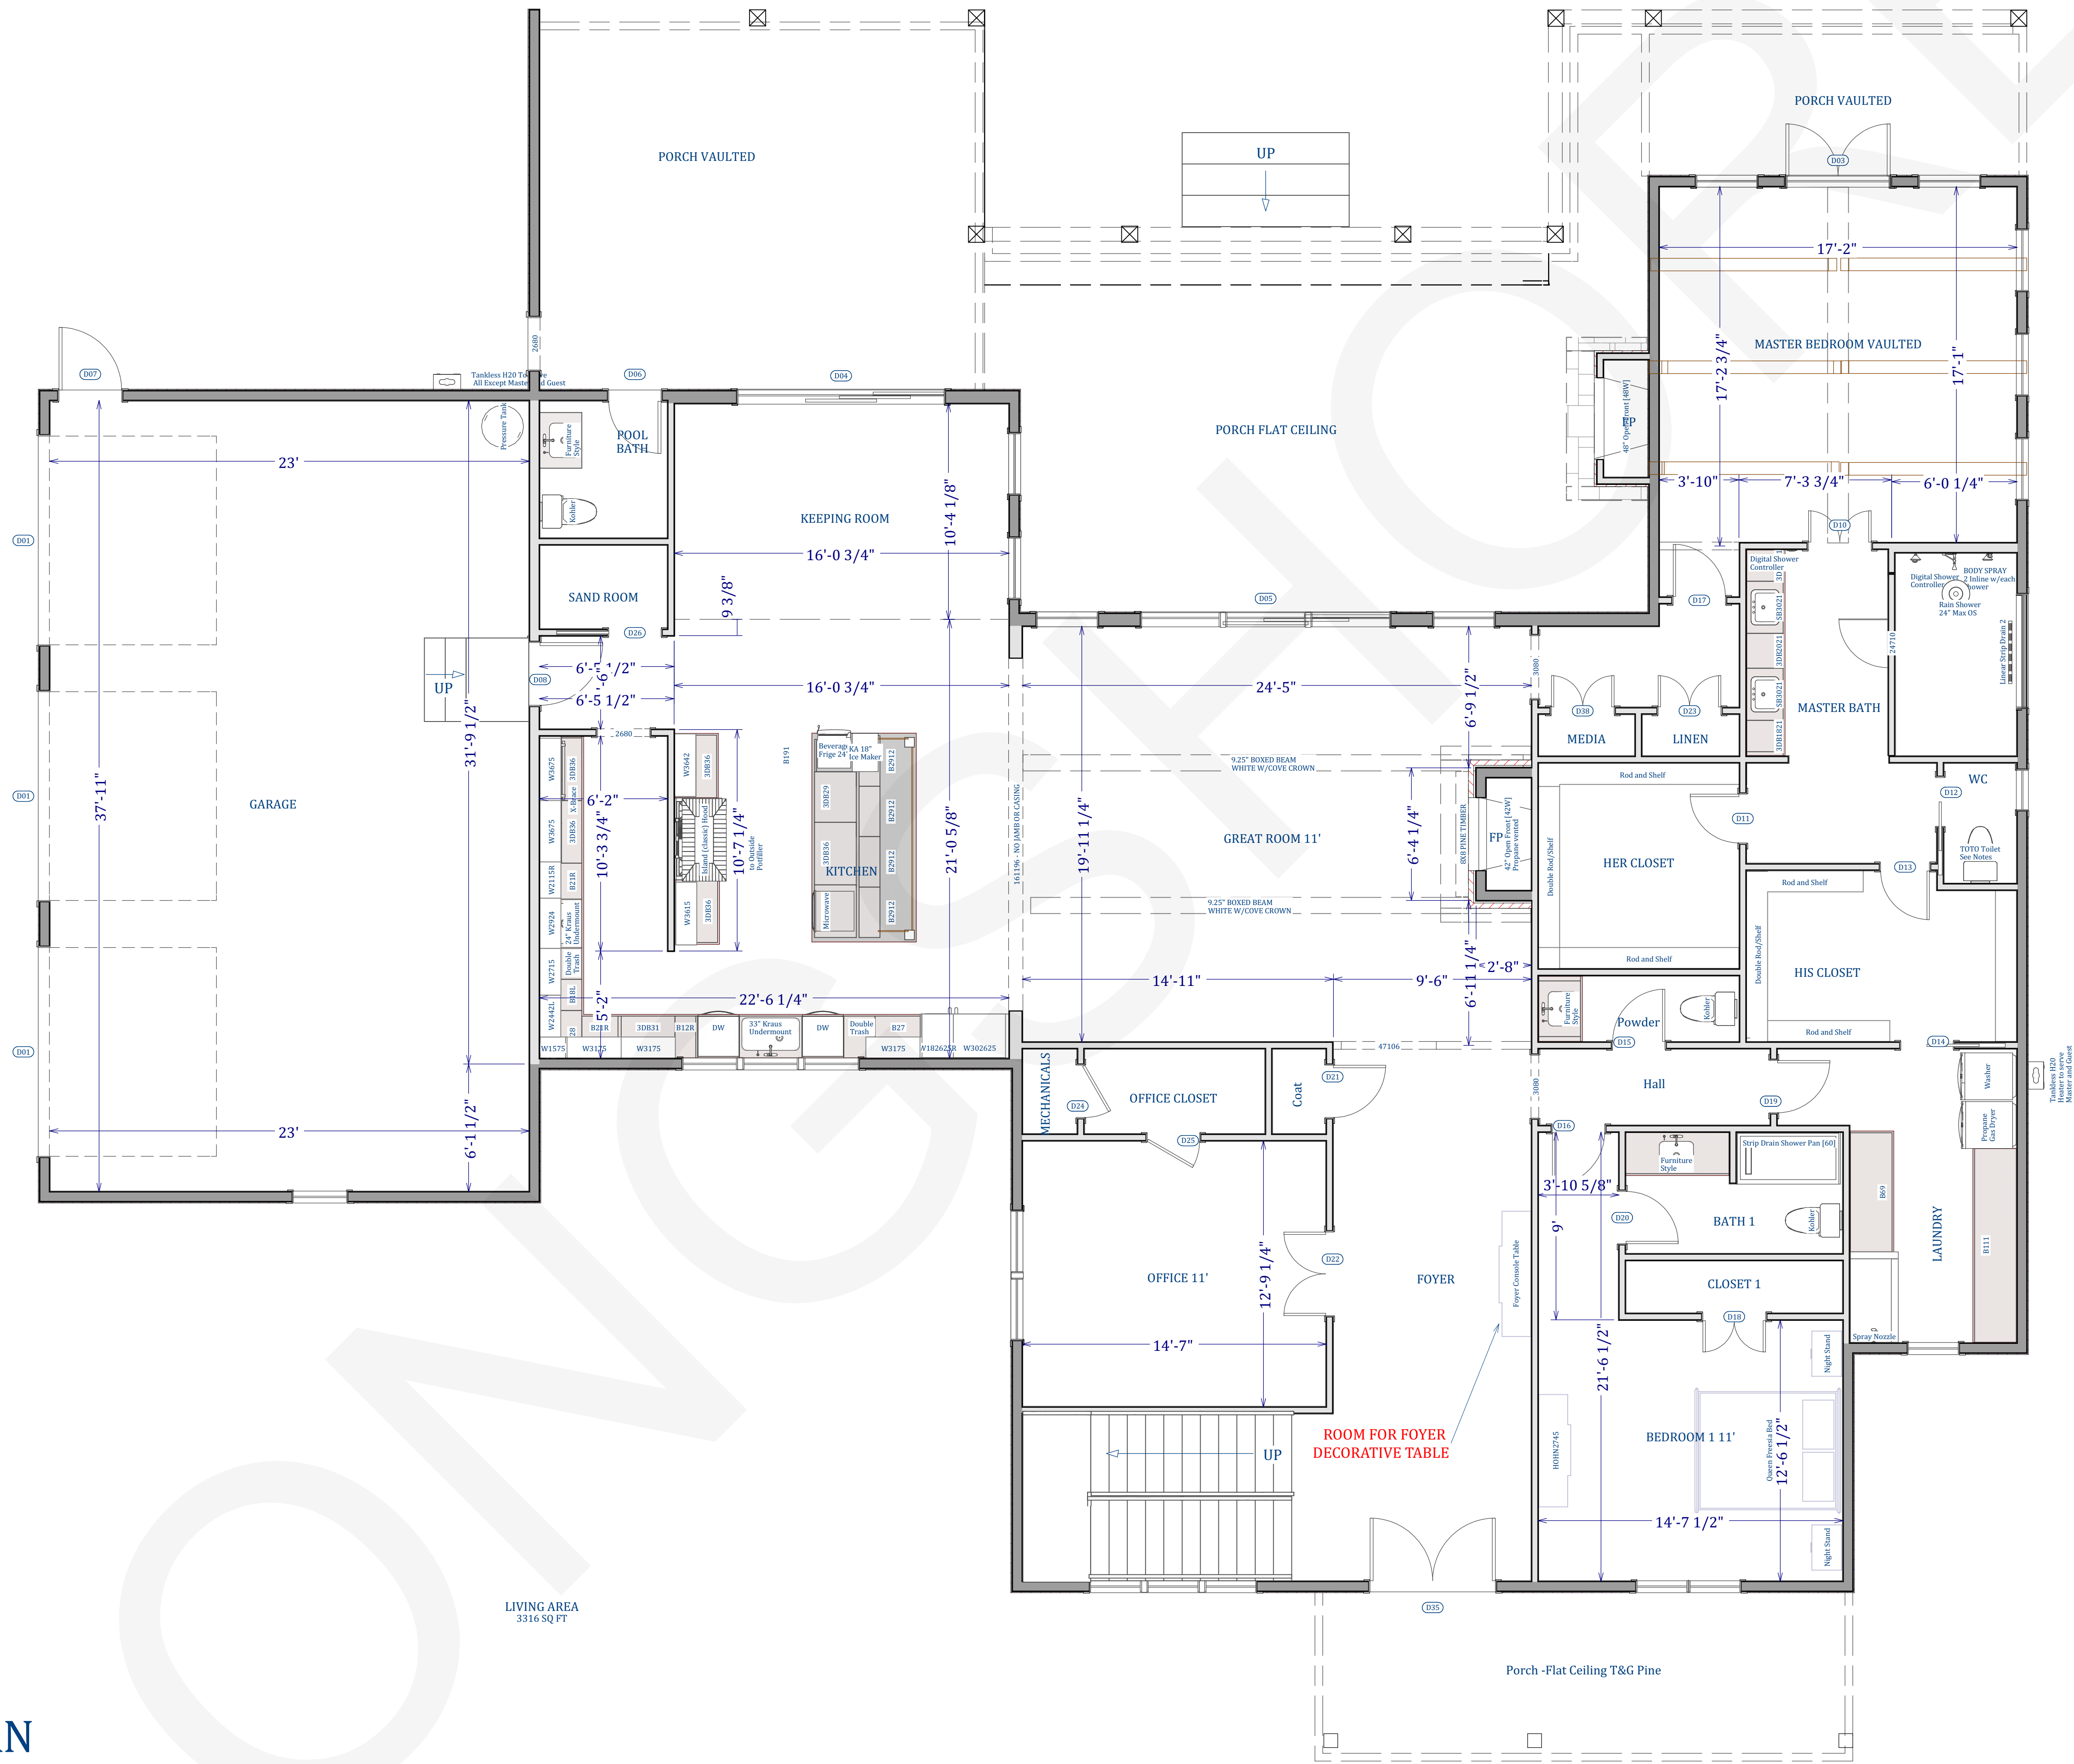

LIVING AREA
3316 SQ FT

| NUMBER | DATE | REVISION BY | DESCRIPTION |
|--------|------|-------------|-------------|
| | | | |
| | | | |
| | | | |
| | | | |
| | | | |

FIRST FLOOR PLAN



DATE:
10/9/2024


SCALE:
1/4" = 1'

SHEET:

A-5


SECOND FLOOR PLAN

Scale 1/4" = 1' 0"

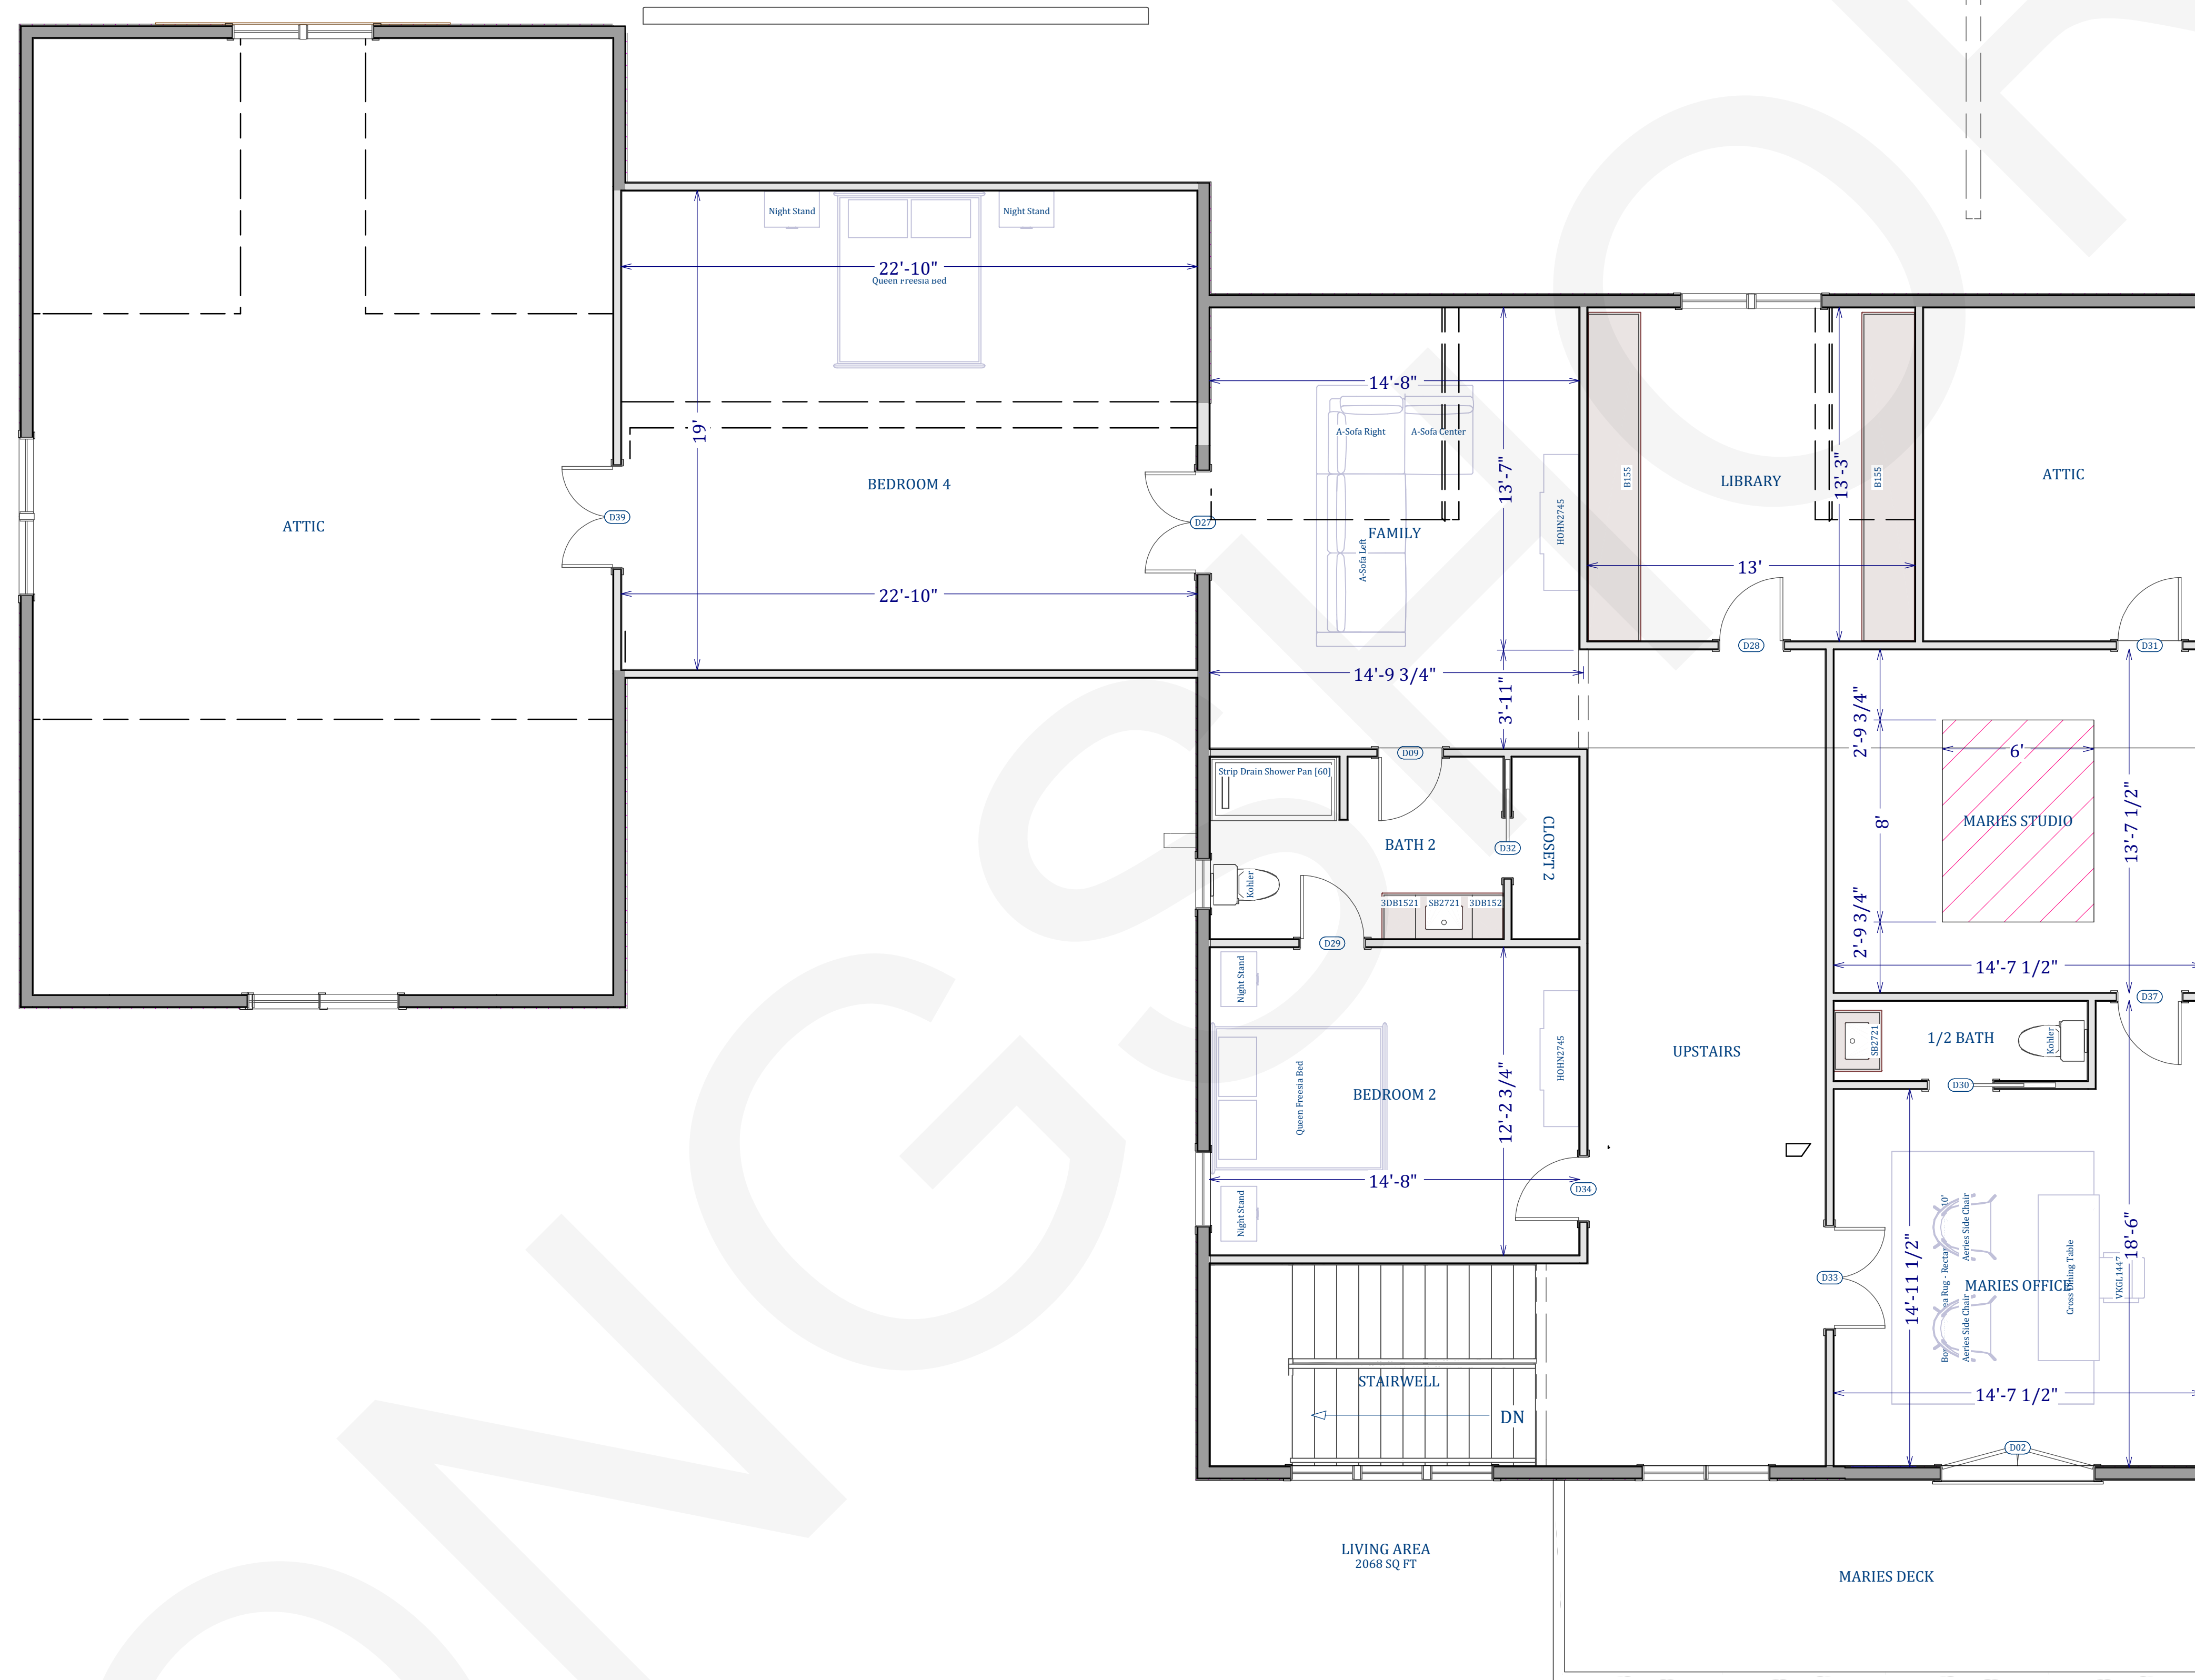

| REVISION TABLE | | | |
|----------------|------|-------------|-------------|
| NUMBER | DATE | REVISION BY | DESCRIPTION |
| | | | |
| | | | |
| | | | |
| | | | |

SECOND FLOOR

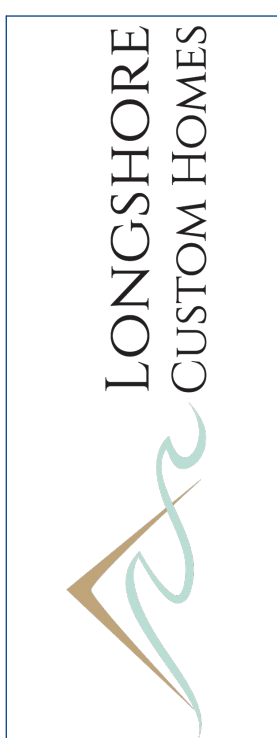

DATE:

10/9/2024

SCALE:

SHEET:

A-6