


# First Floor Plan

Scale 1/4" = 1' 0"

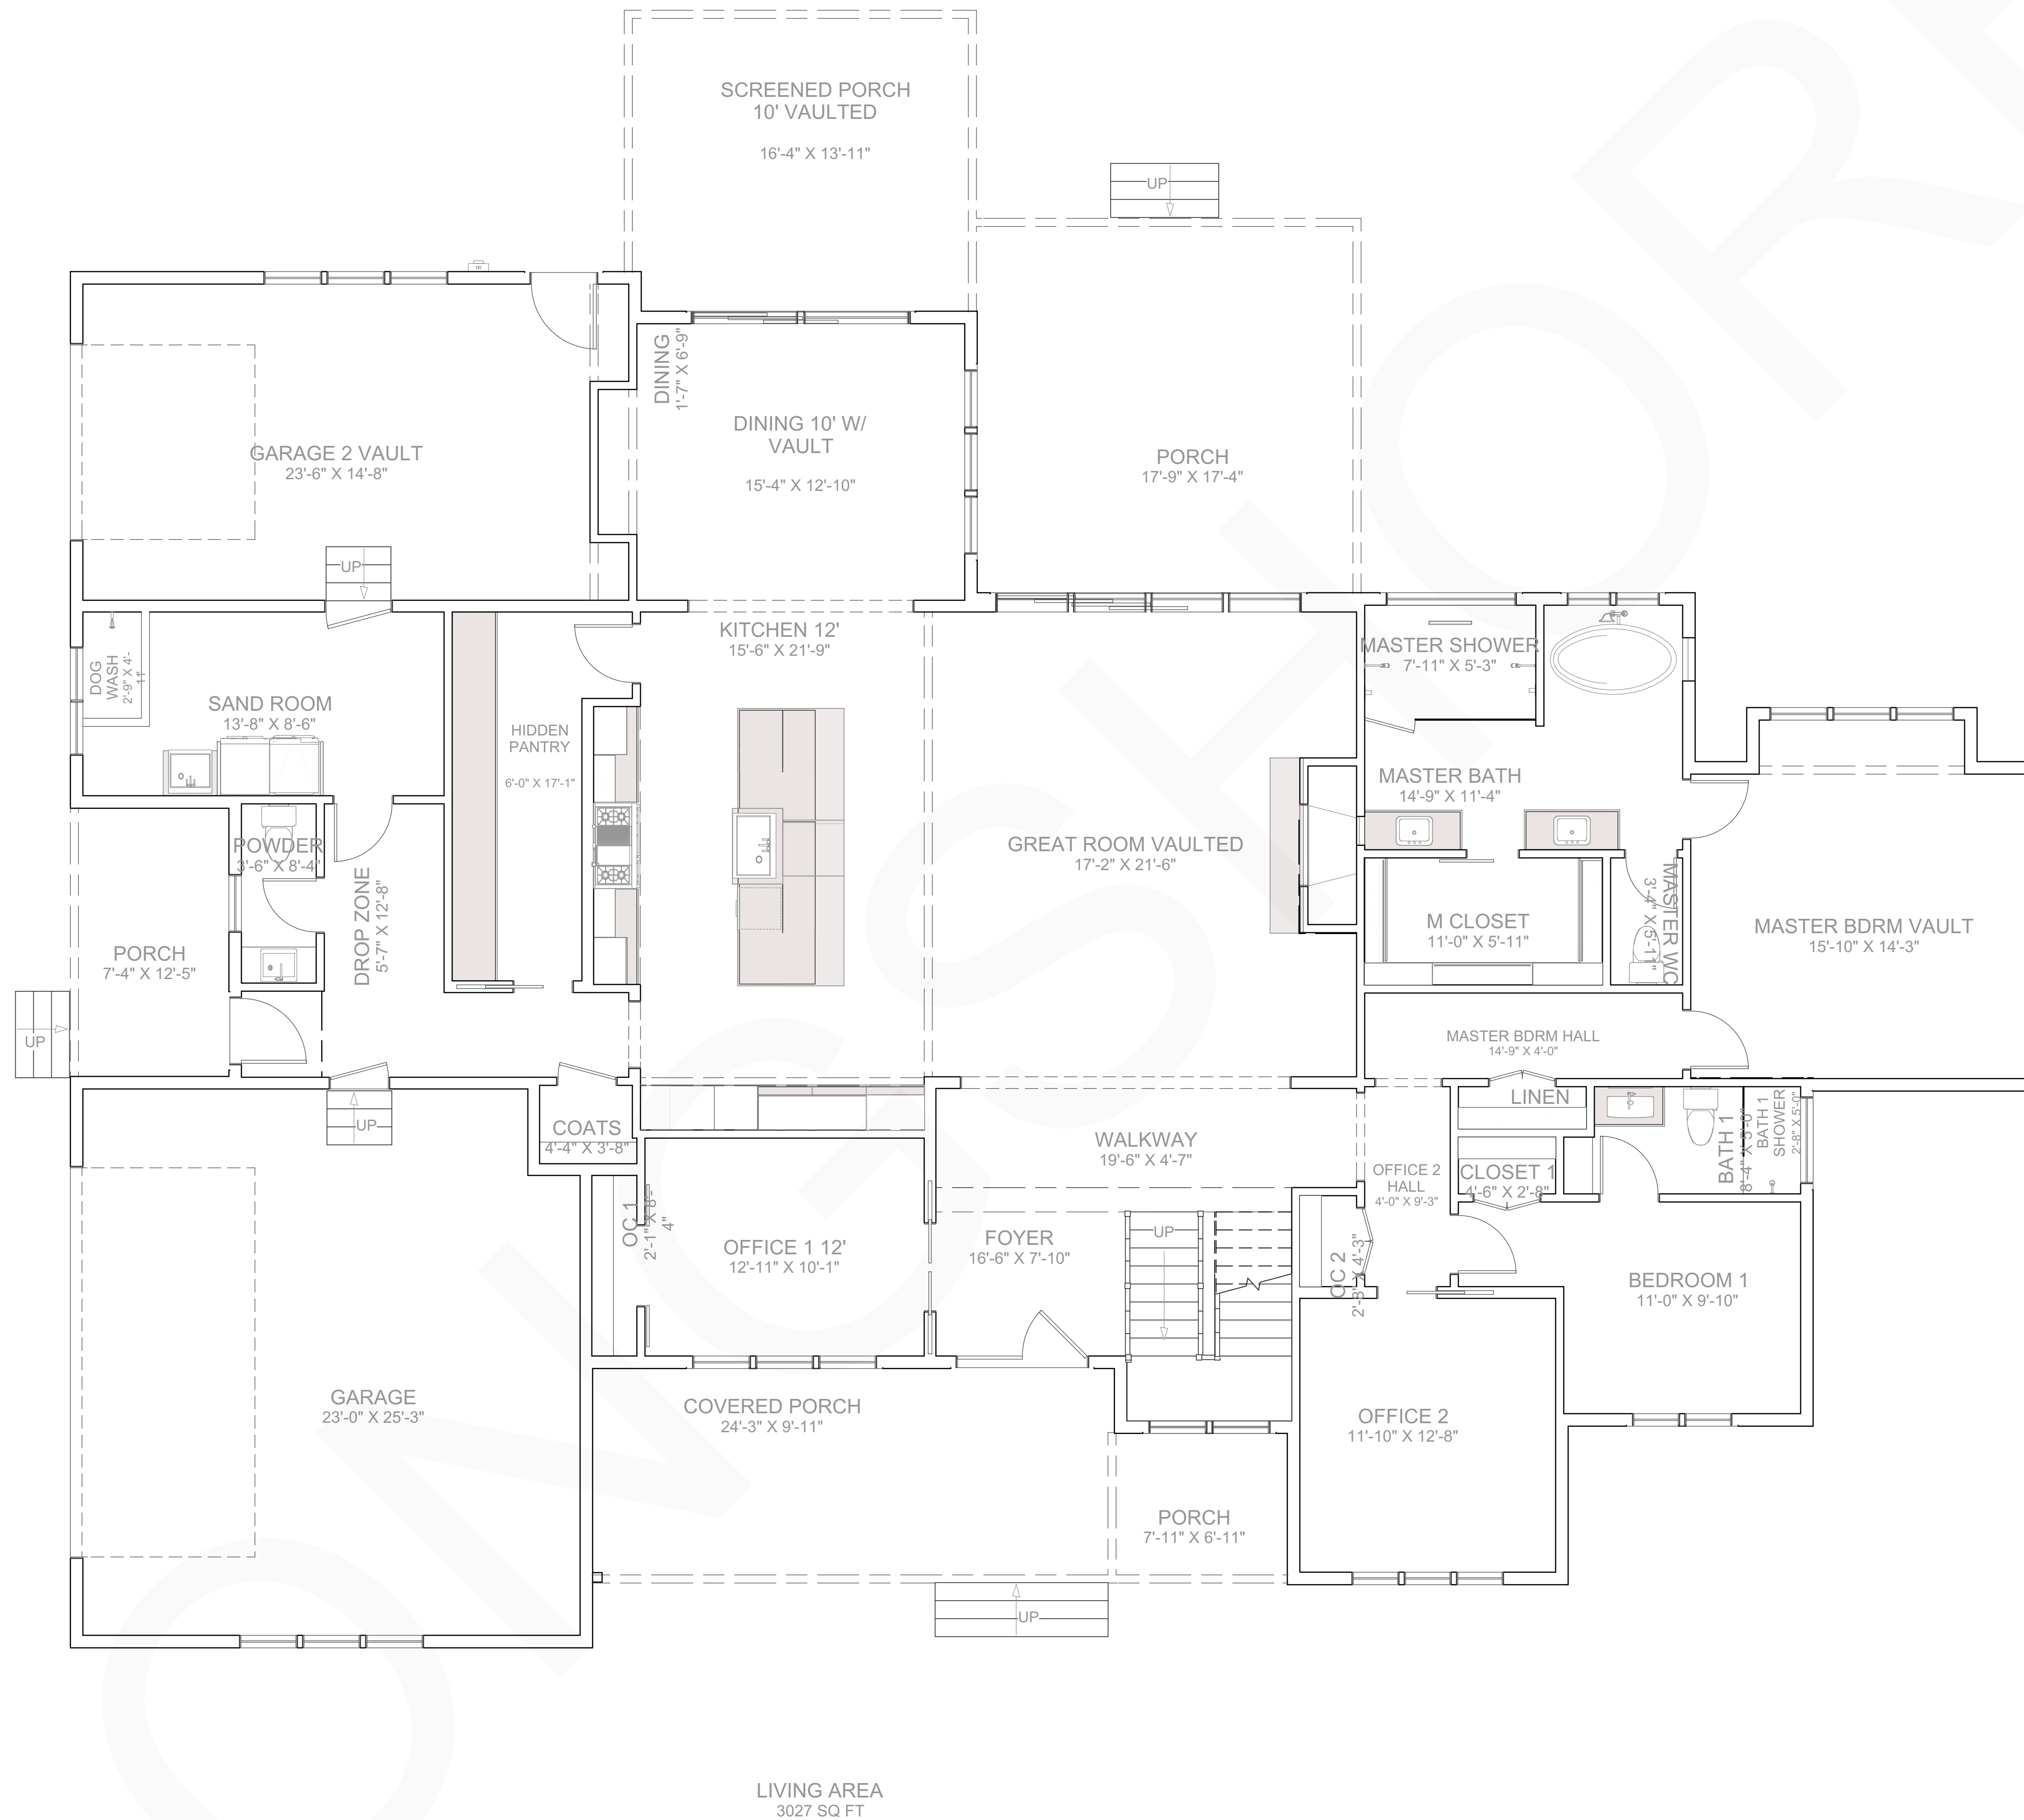

LIVING AREA  
3027 SQ FT

NUMBER	DATE	REVISION BY	DESCRIPTION

**Mckinley**  
Pecan Grove  
Lot 21

**First Floor Plan**



DATE:

5/24/2023

SCALE:


1/4" = 1'

SHEET:

A-4

# Second Floor Plan

Scale 1/4" = 1' 0"

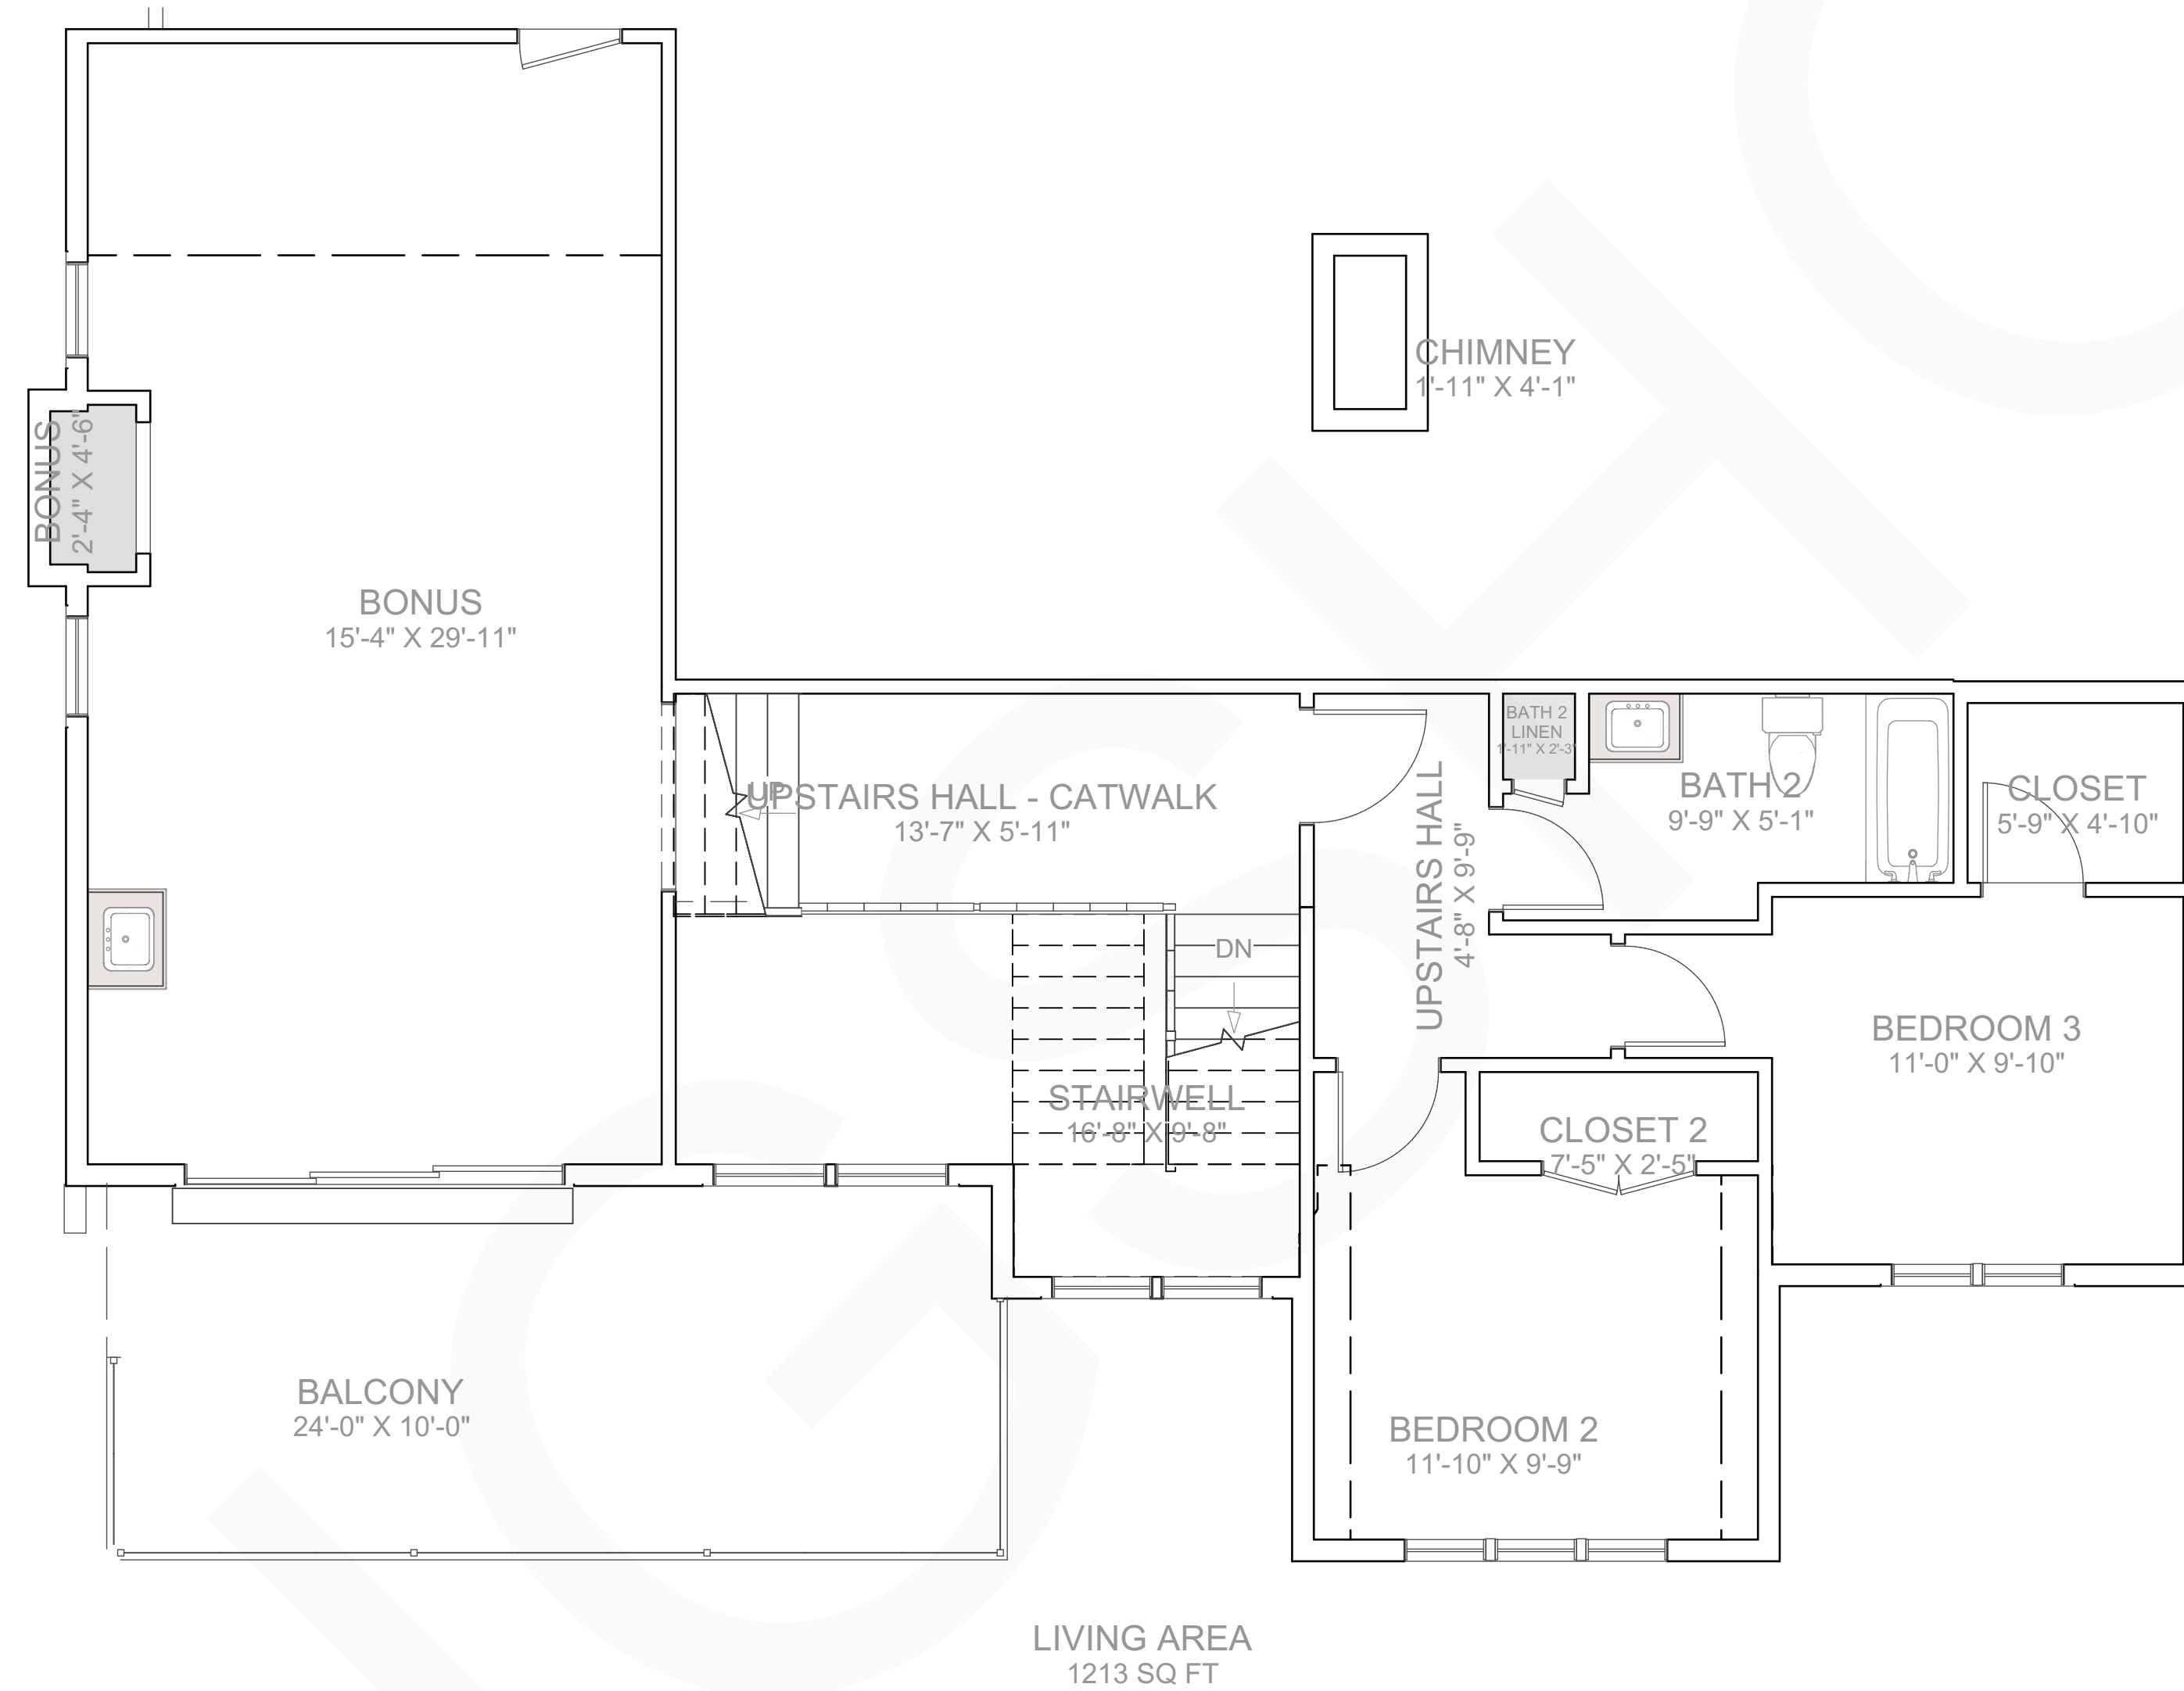

NUMBER	DATE	REVISION TABLE	REVISOR	DESCRIPTION

**Mckinley**  
Pecan Grove  
Lot 21

## Second Floor Plan



DATE:

5/24/2023

SCALE:

SHEET:

A-5