



First Floor

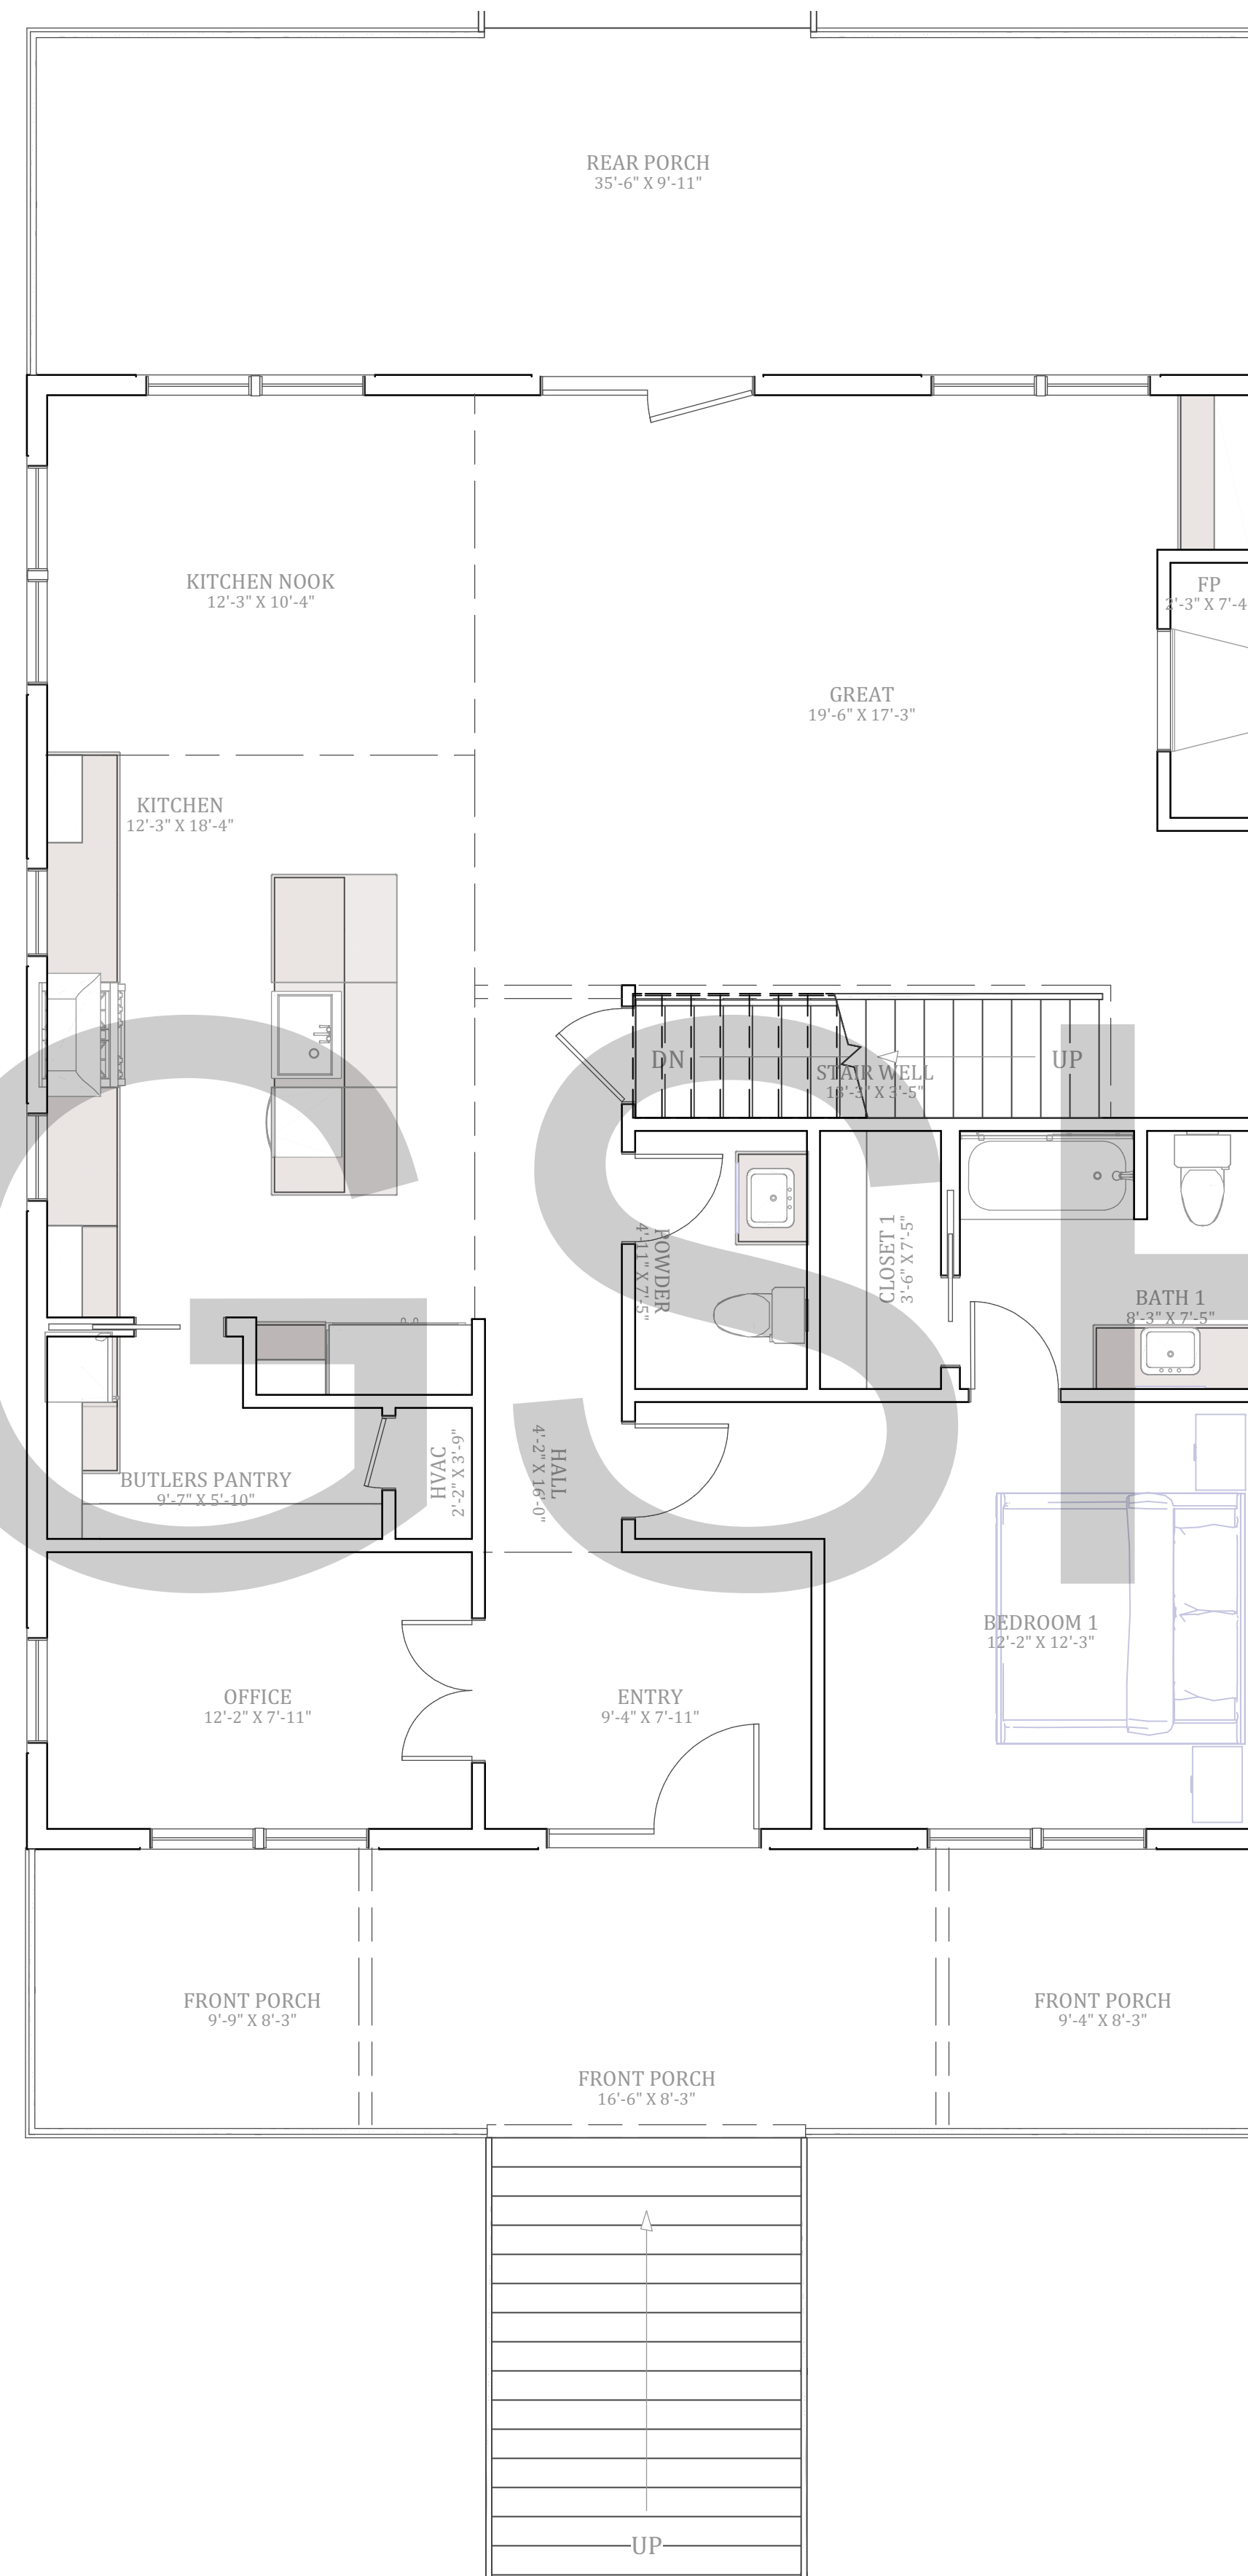

Second Floor

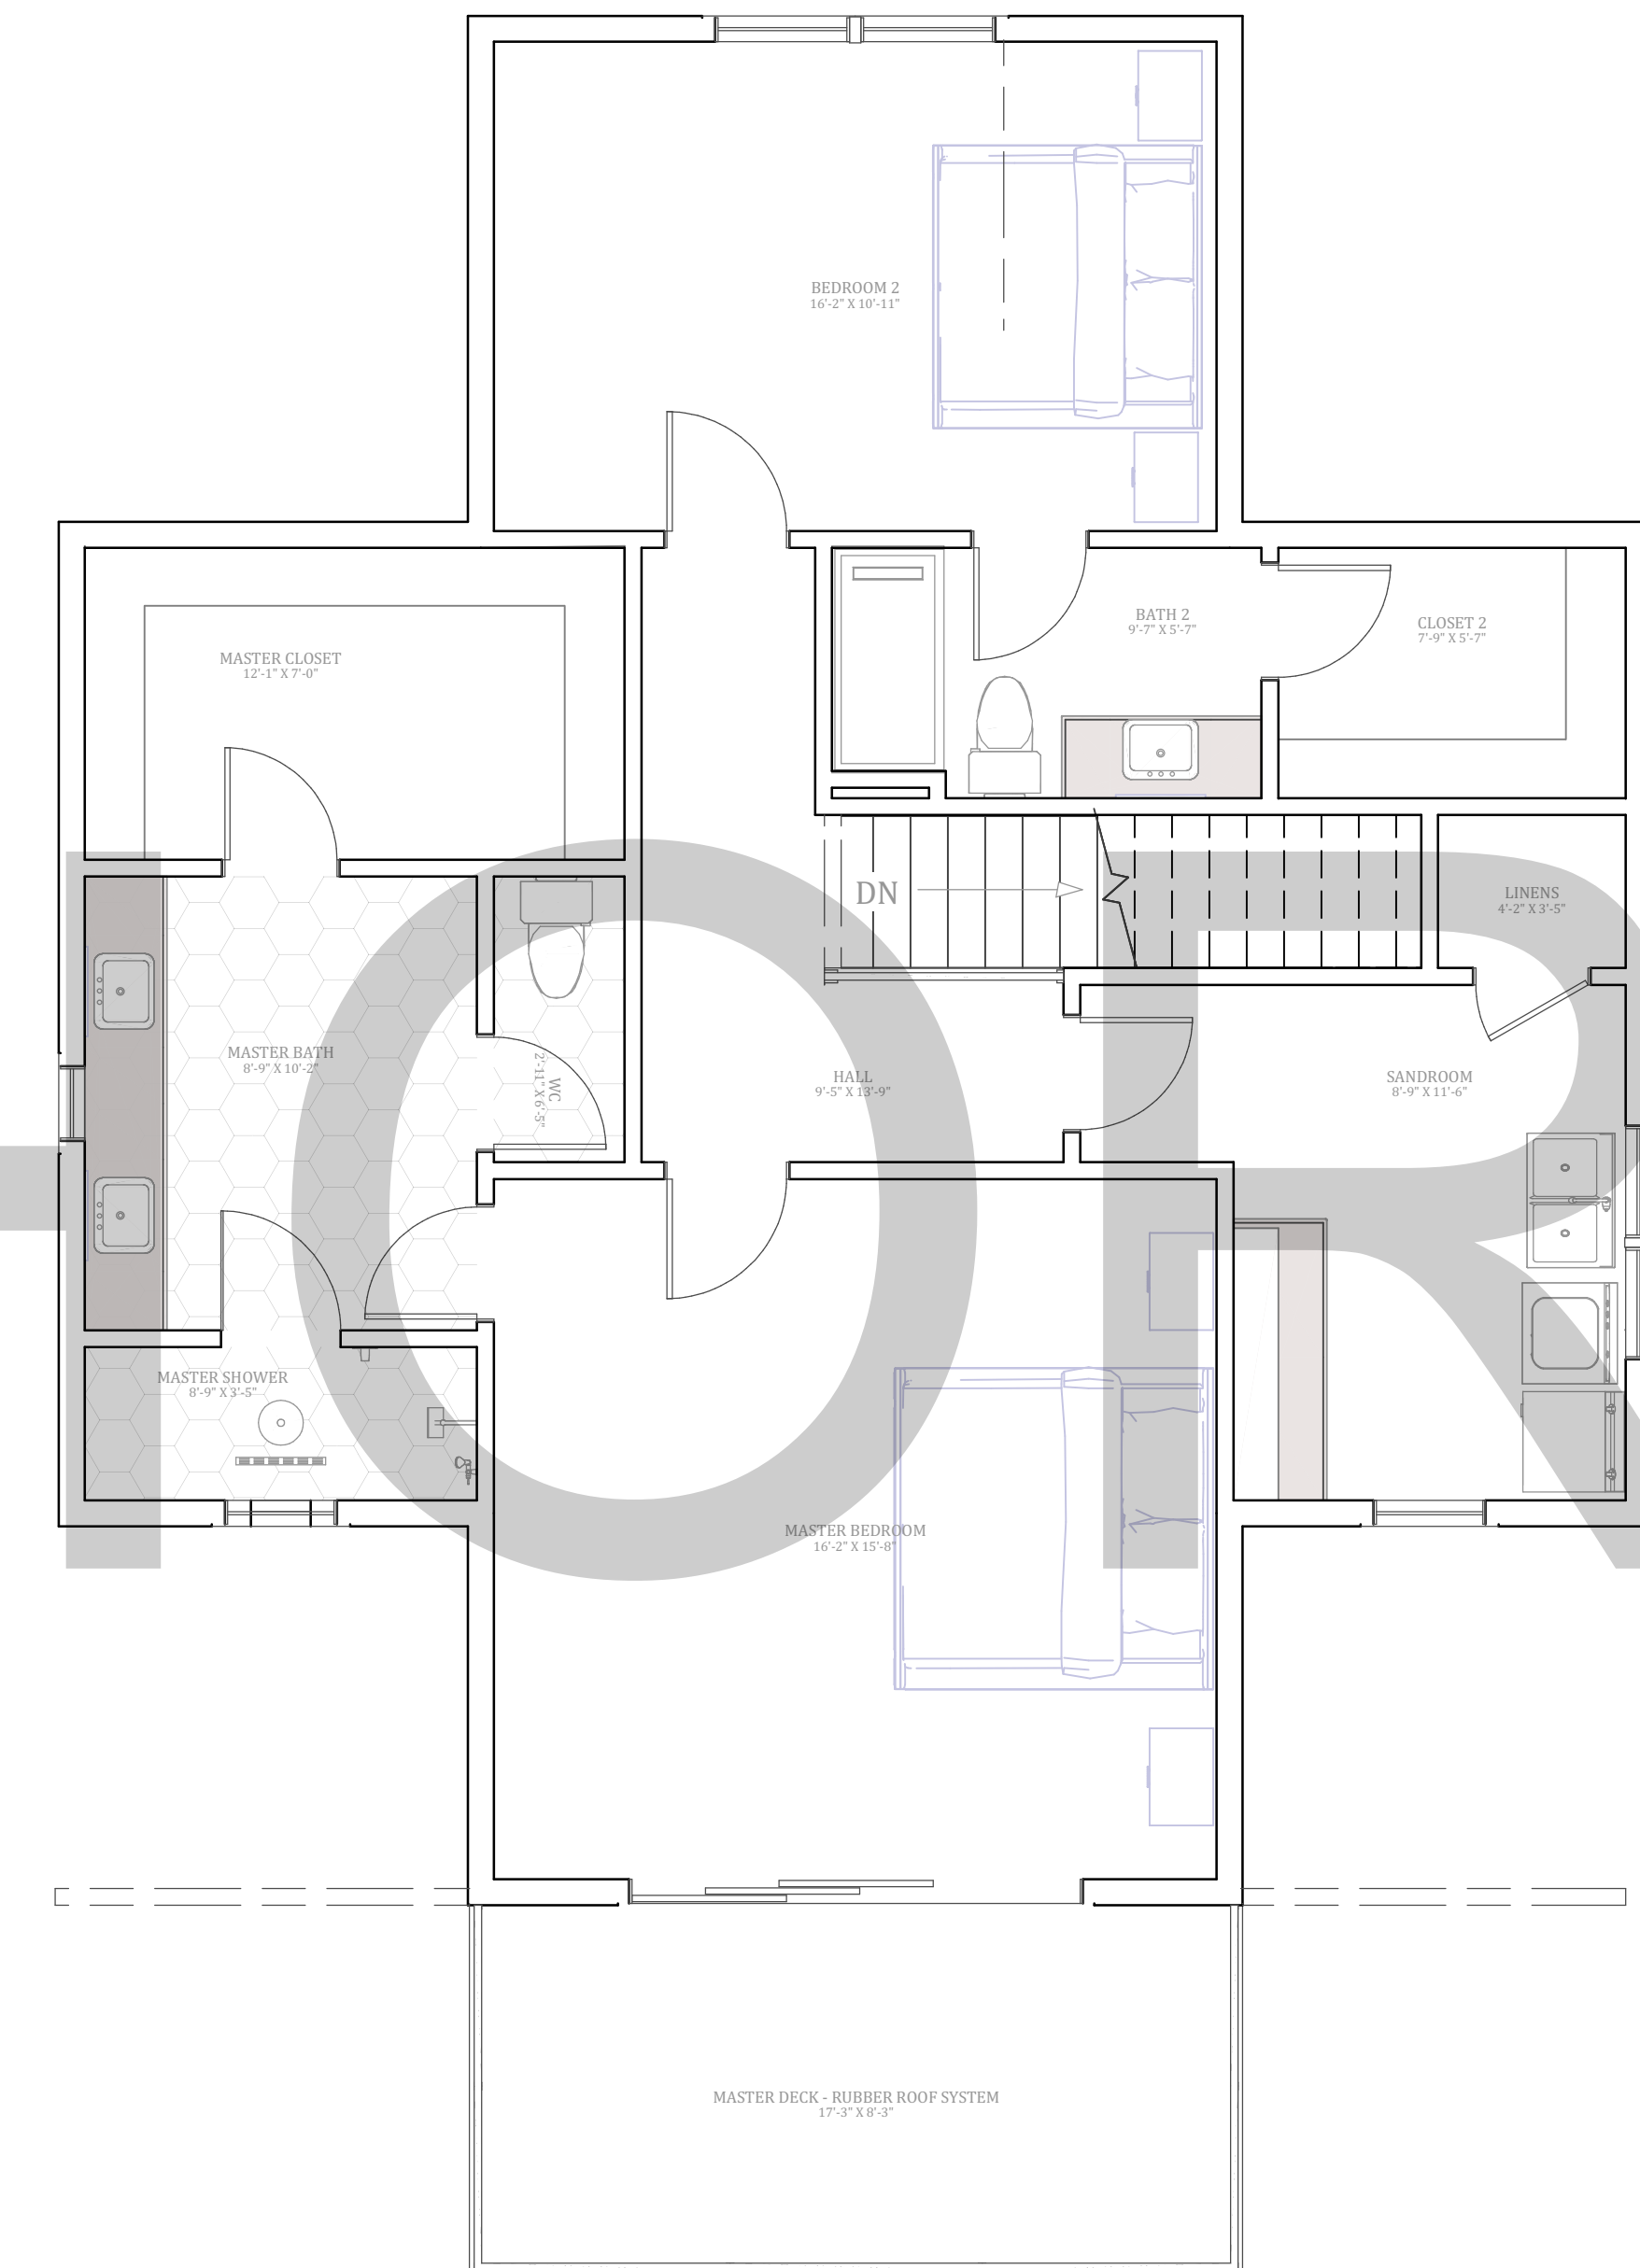

Third Floor

NUMBER	DATE	REVISION BY	DESCRIPTION

DRAWINGS PROVIDED BY:

DATE:

3/20/2024

SCALE:

SHEET: