
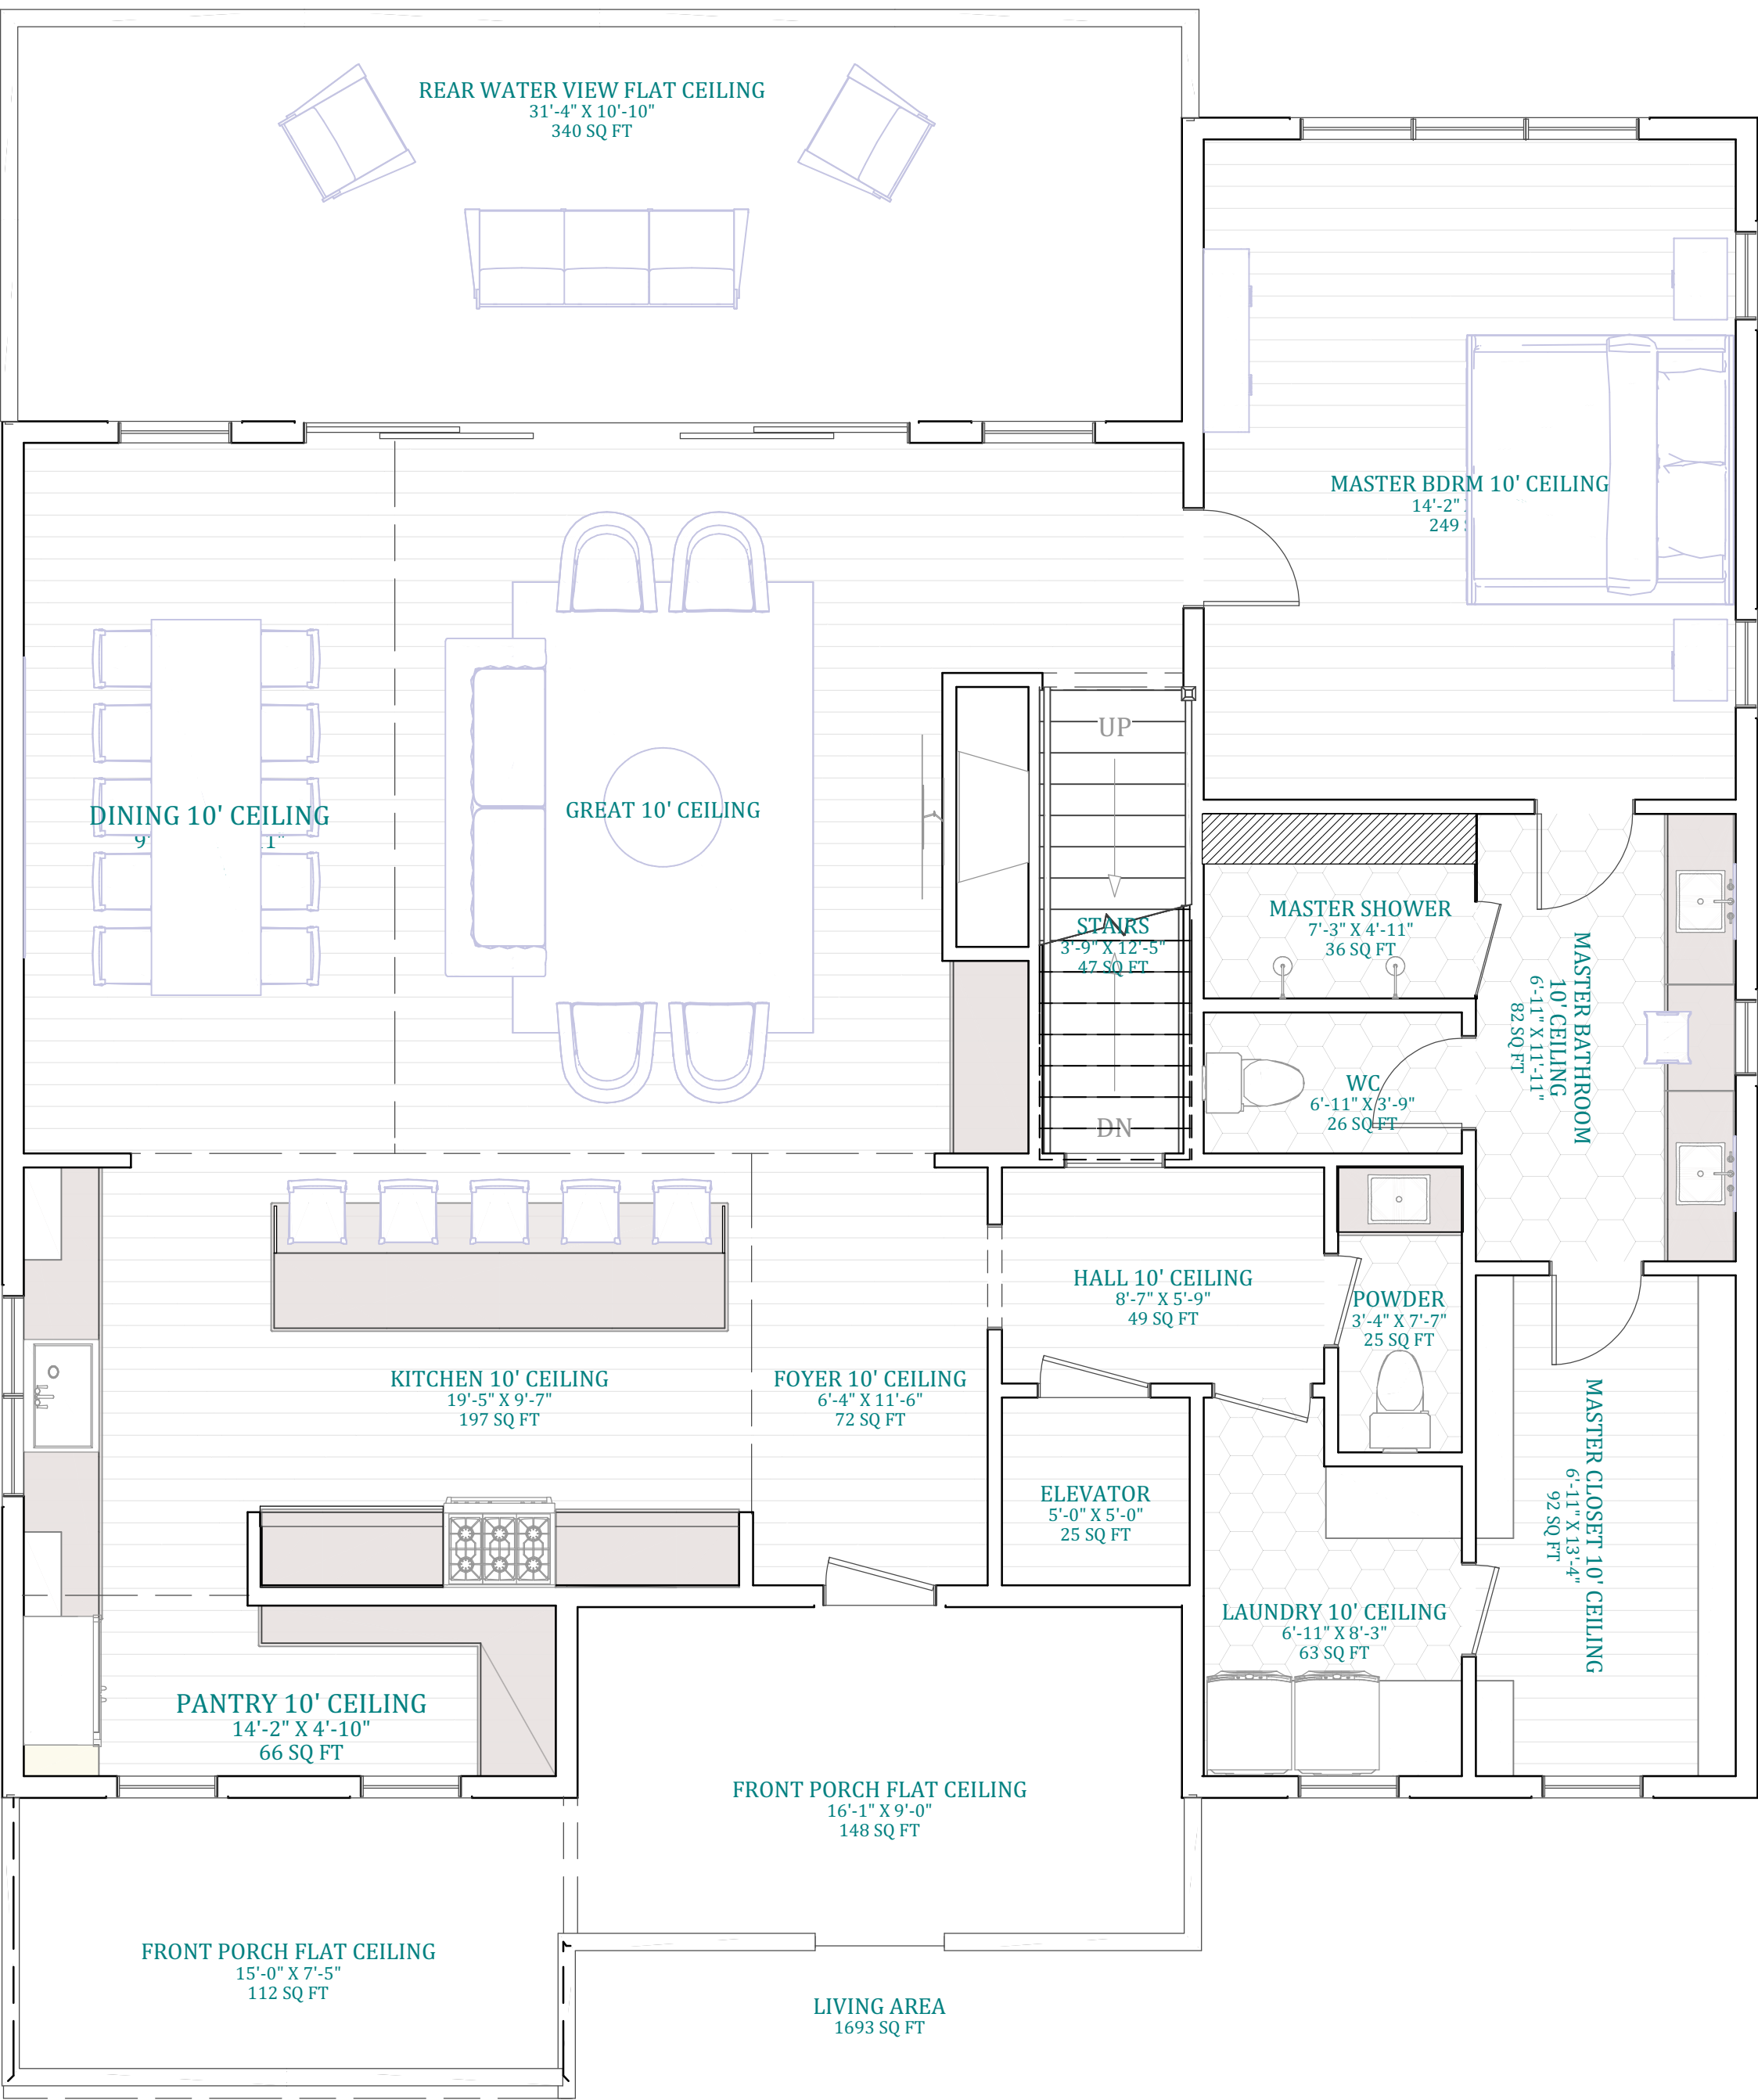


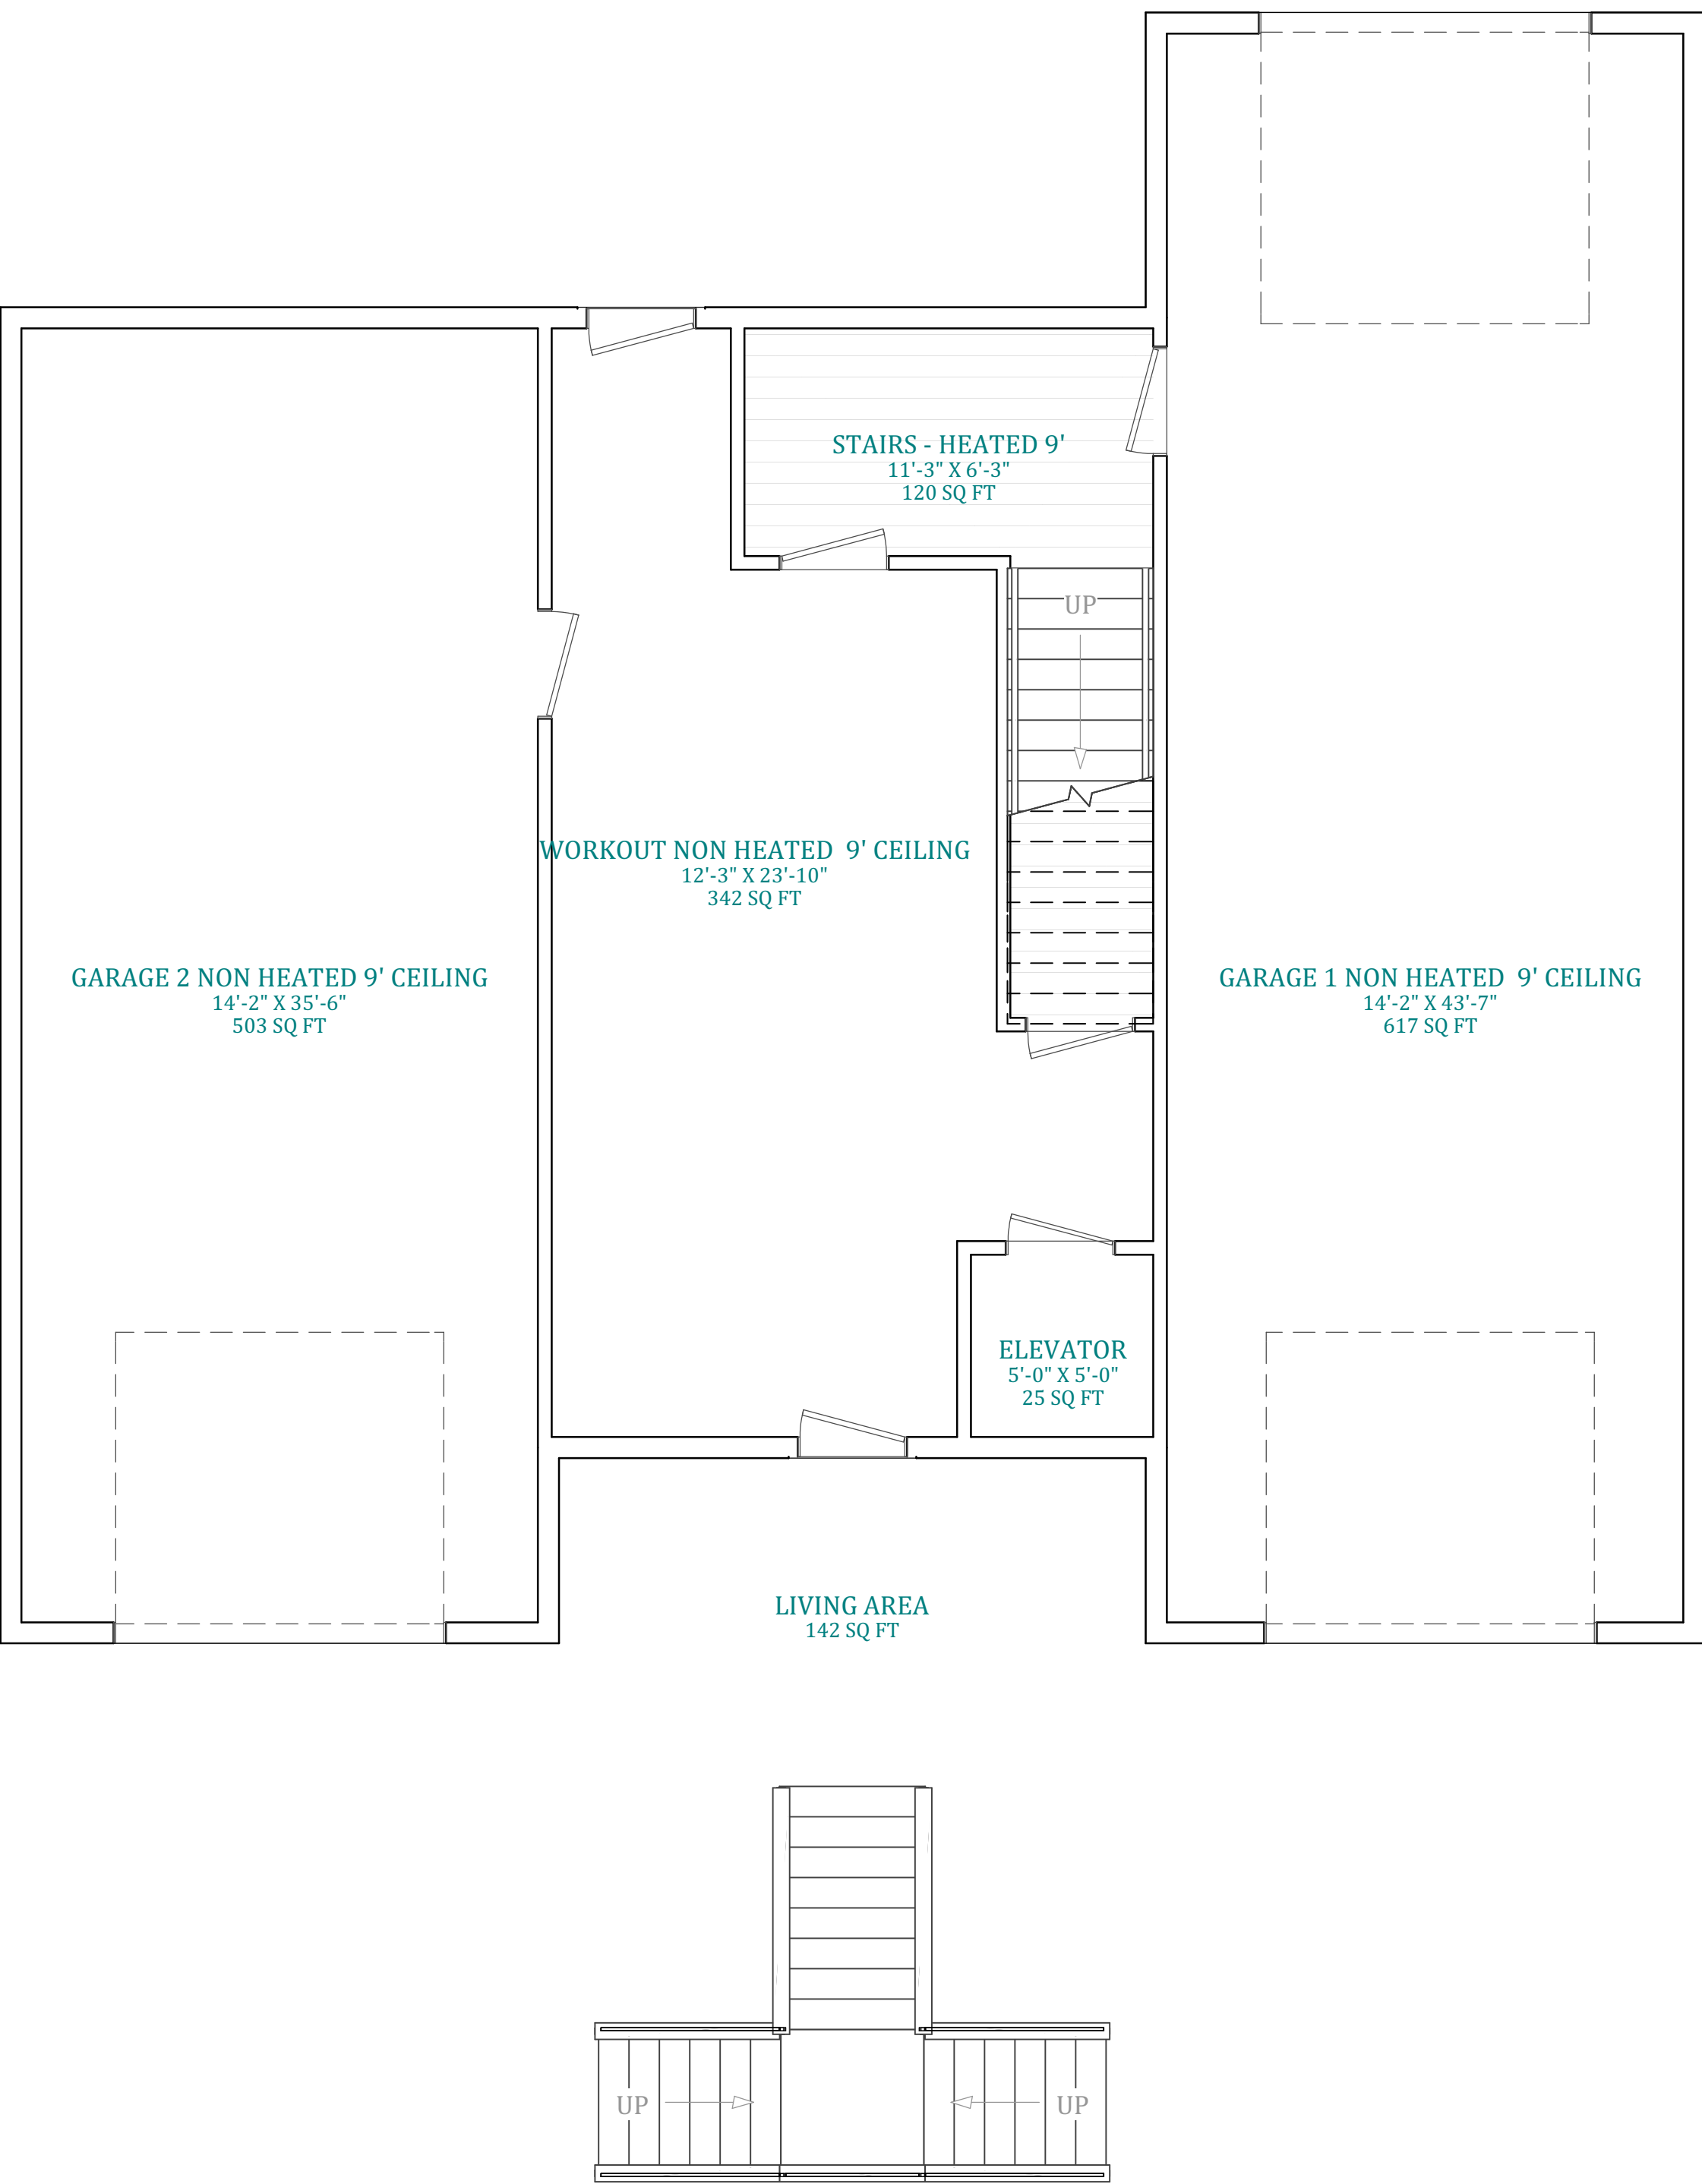

REVISION TABLE		REVISION TABLE	
NUMBER	DATE	REVISION BY	DESCRIPTION

SHIPYARD
LOT 15

CALL OUT PLAN

DATE:

7/22/2025

SCALE:

SHEET:

A-13



LIVING AREA
1641 SQ FT

REVISION TABLE		
NUMBER	DATE	REVISION BY / DESCRIPTION

SHIPYARD
LOT 15

CALL OUT PLAN
SECOND

DATE:

7/22/2025

SCALE:

SHEET:

A-14